


オリジナルピザ釜設計図


2007.7.7

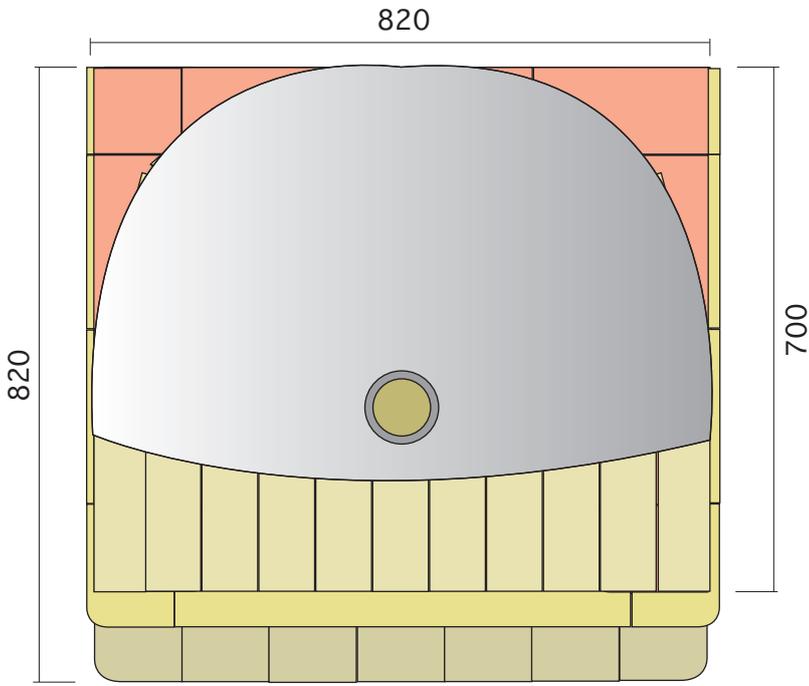


平面


< 材料 >


- 化粧煉瓦 : 230×115×68mm 101 枚
- 耐火煉瓦 : 230×115×65mm 147 枚
- 耐火煉瓦大 : 600×300×65mm 2 枚

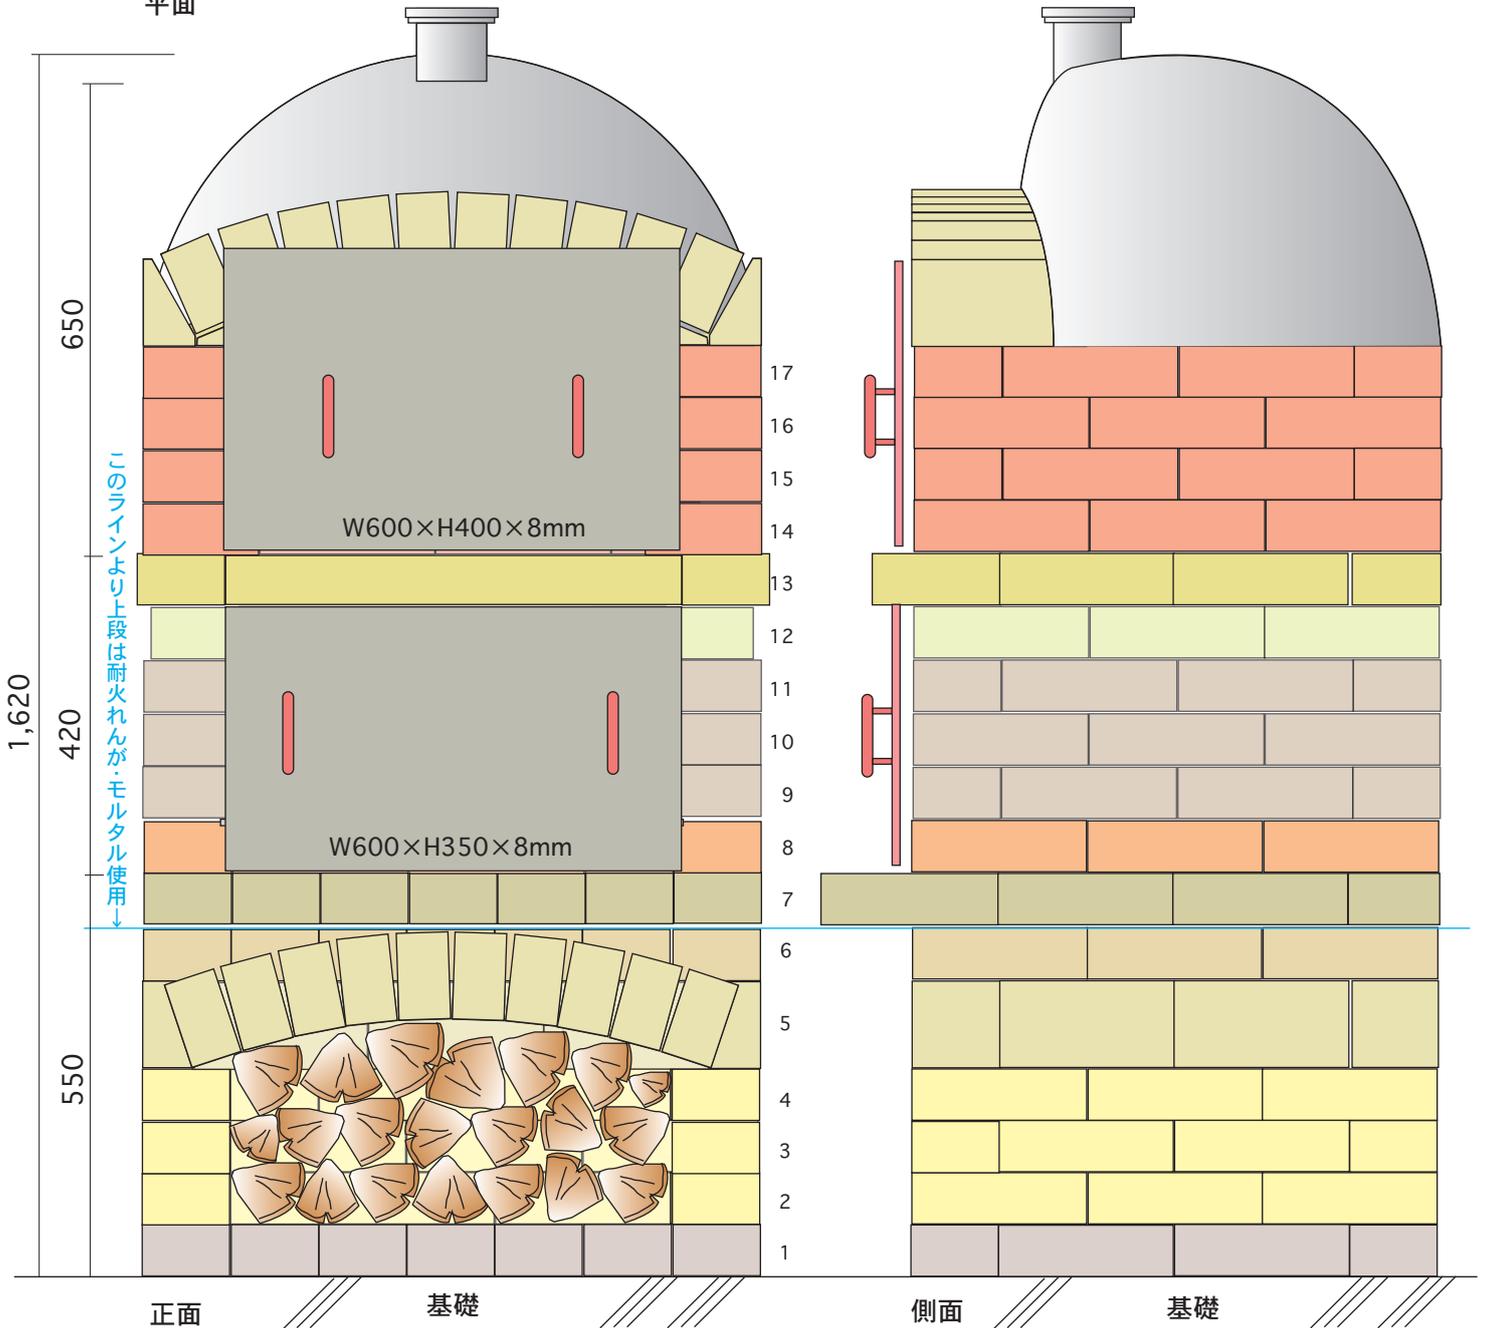

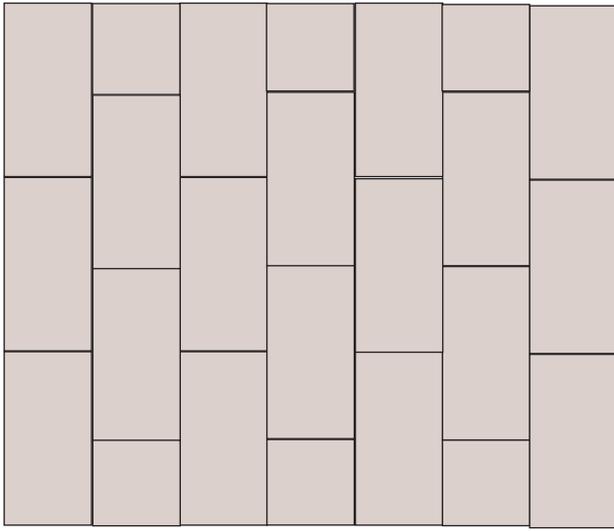



平面

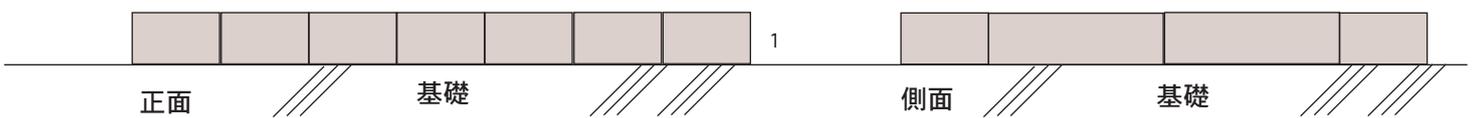

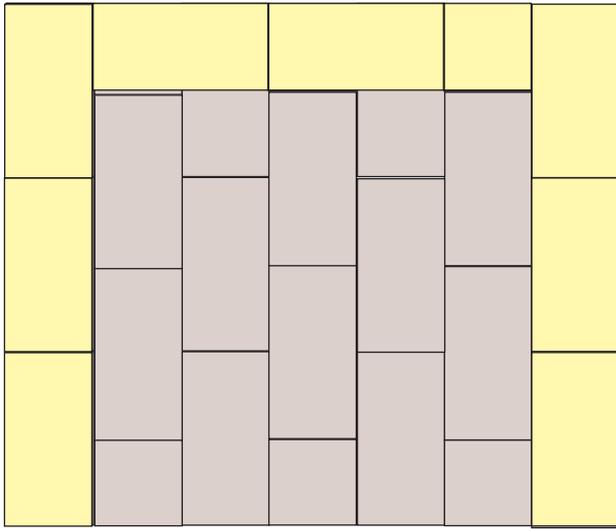


平面

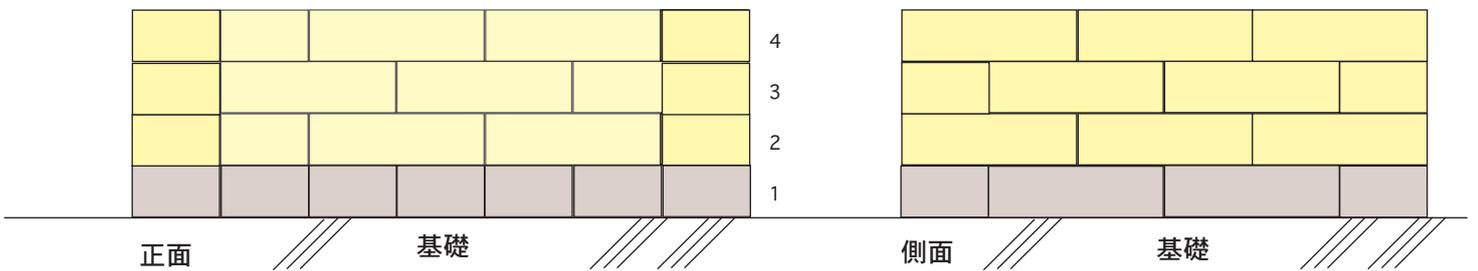


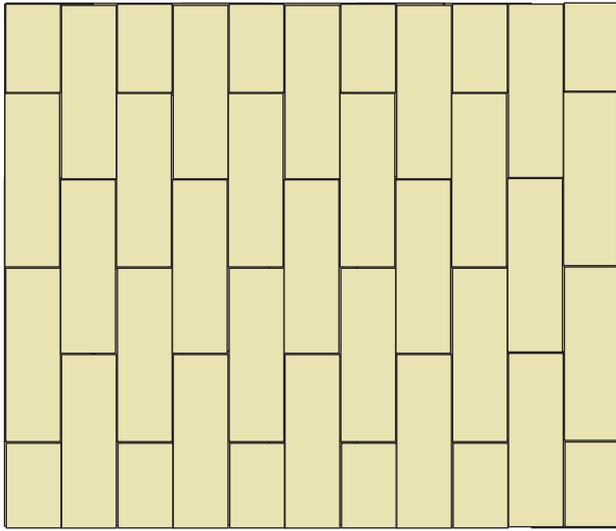


平面

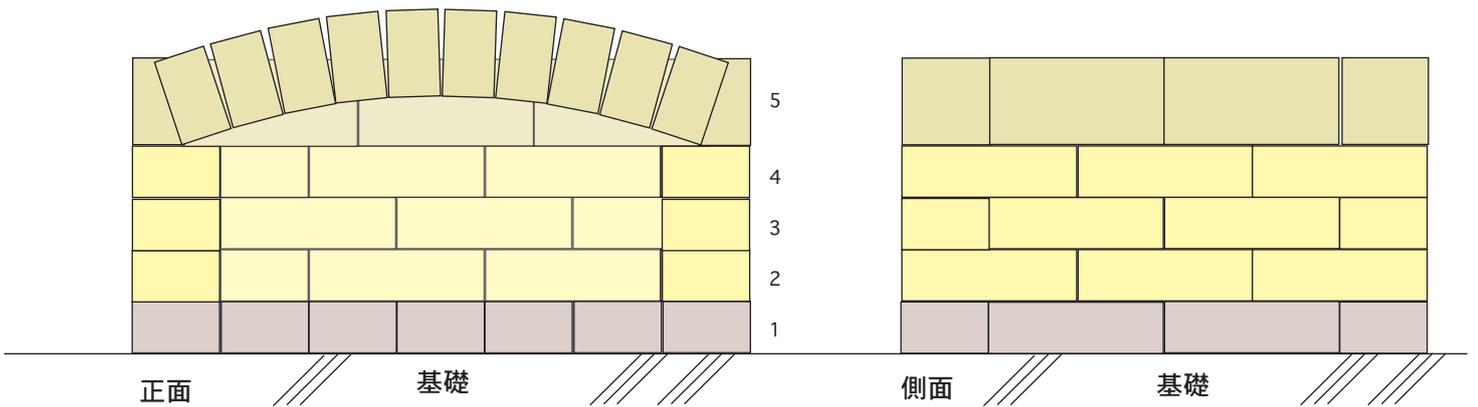


-4- 5段目アーチ積み(全面)

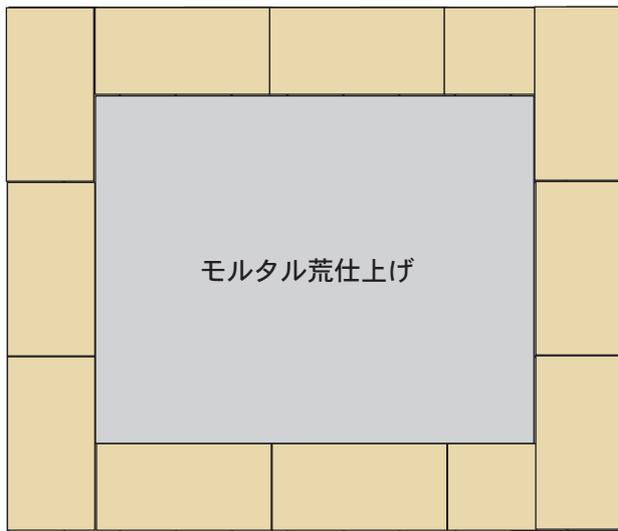

平面

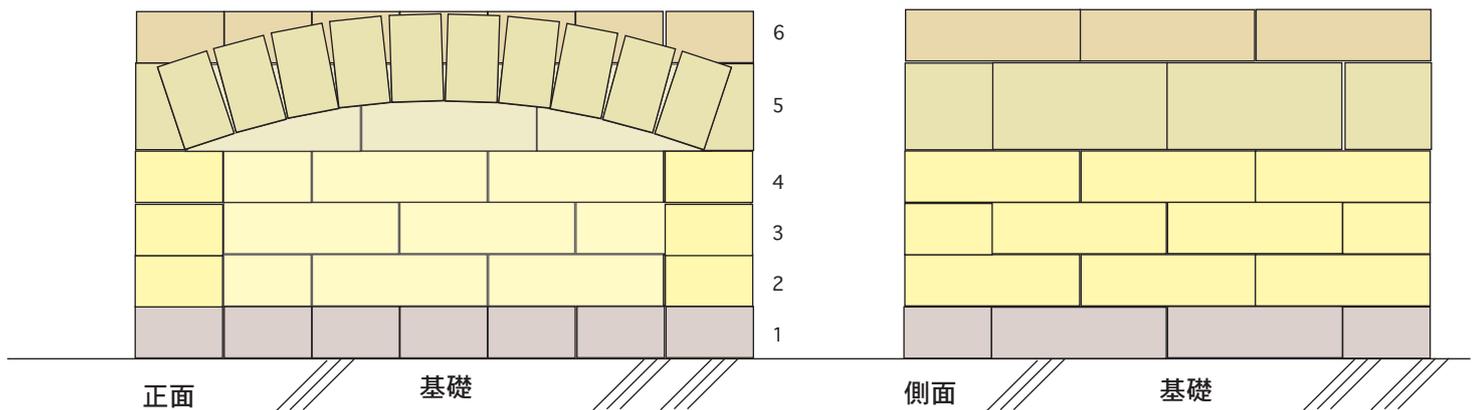



-5- 6段目ベース仕上げ(中面は節約のためモルタル仕上げにする)

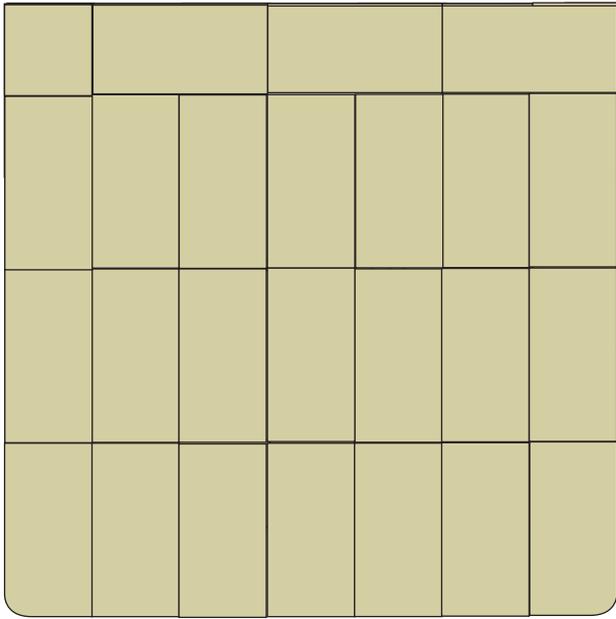

平面


このラインより上段は耐火れんが・モルタル使用↓

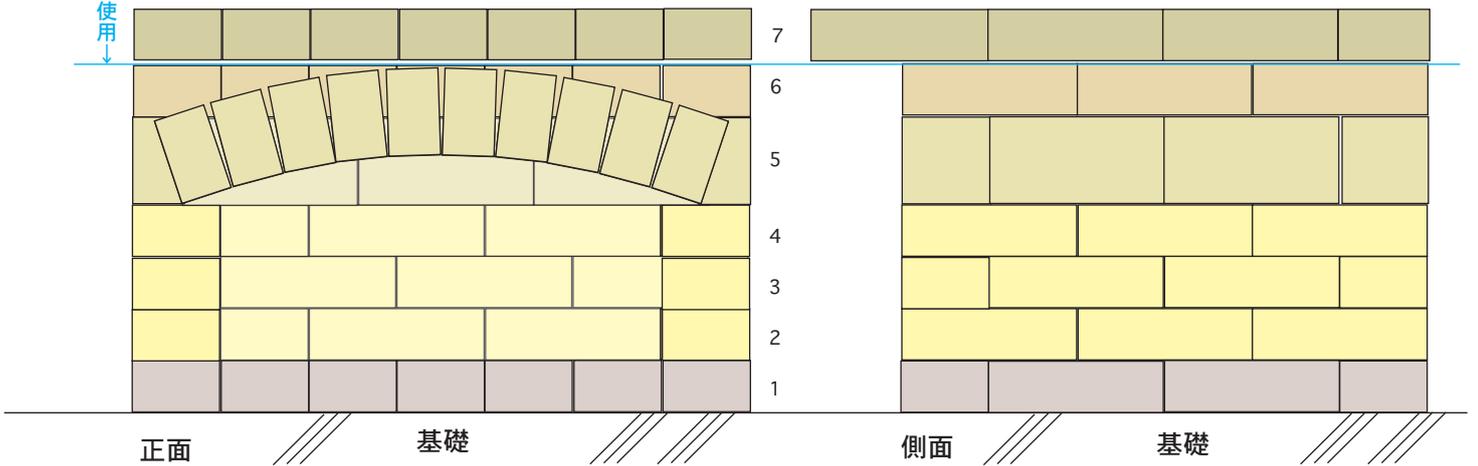


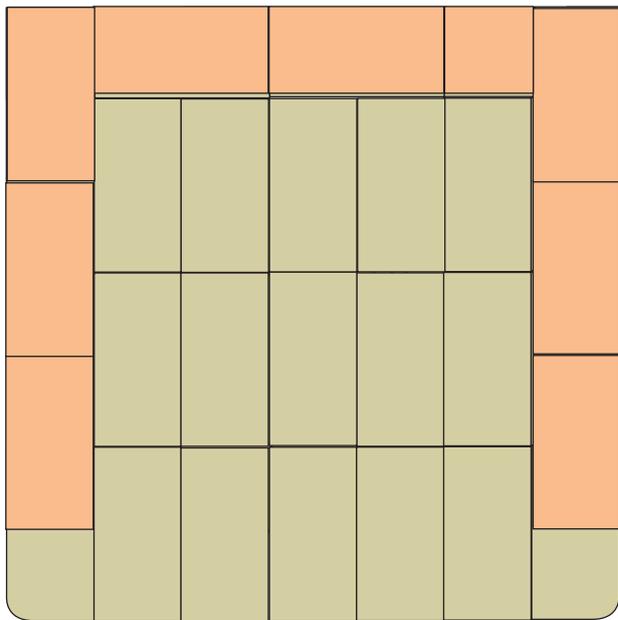

平面


このラインより上段は耐火れんが・モルタル使用↓

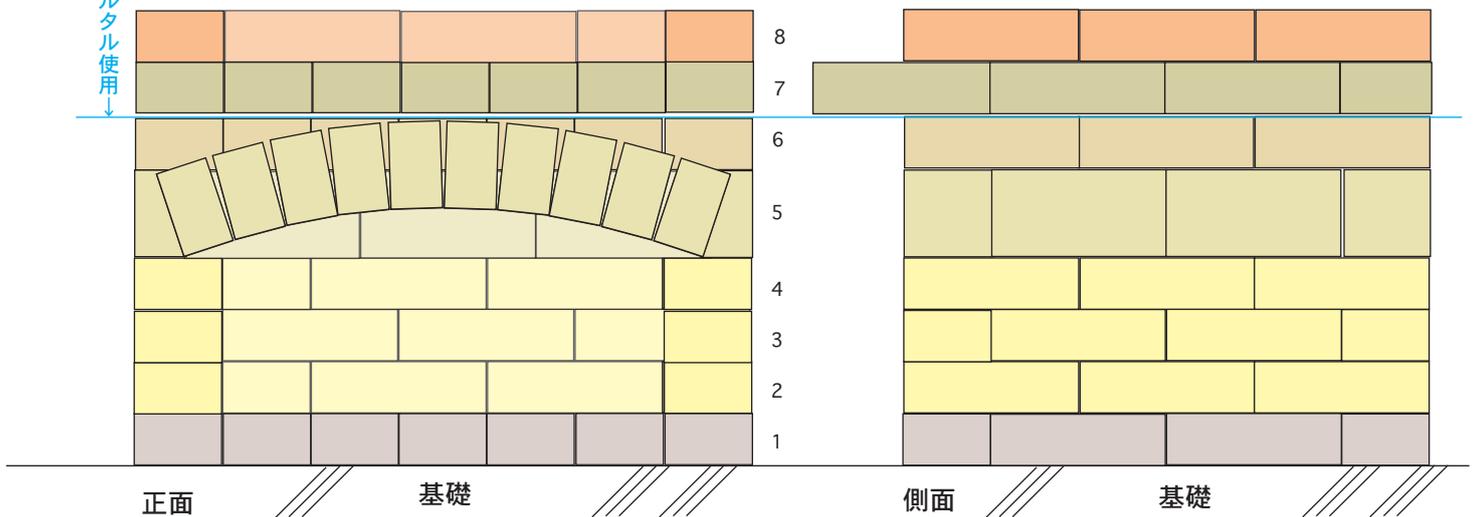


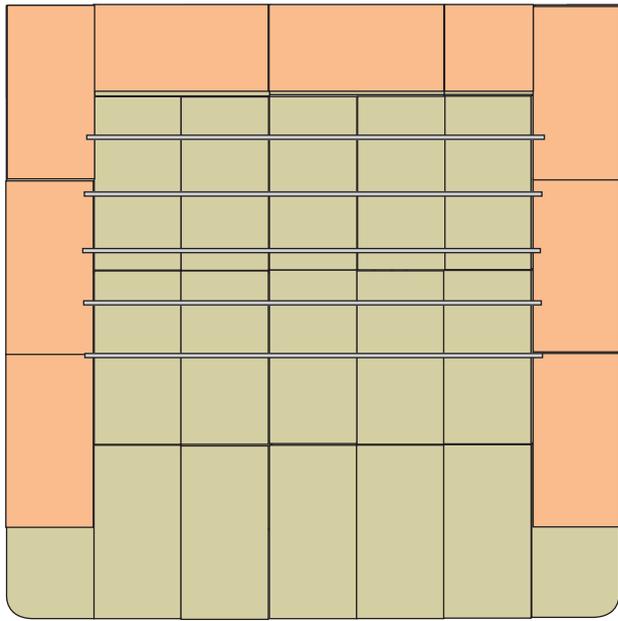

平面


このラインより上段は耐火れんががモルタル使用↓

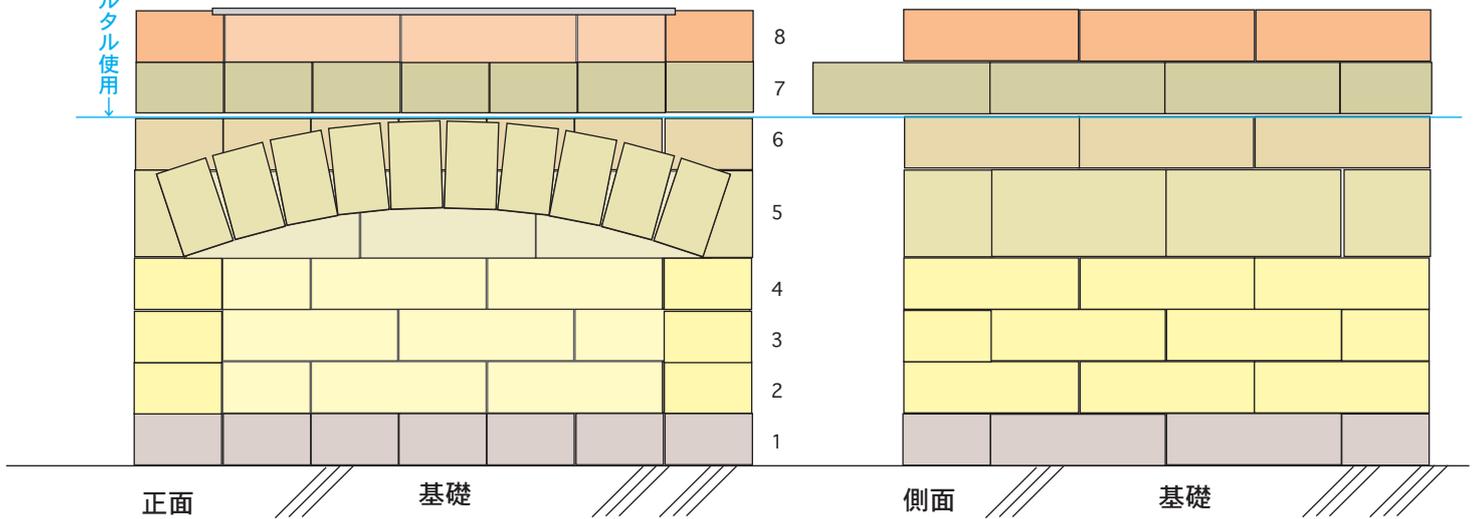


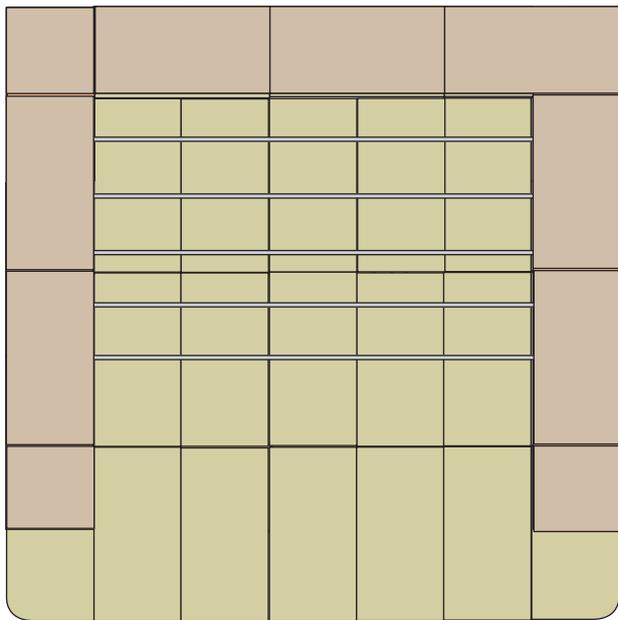


平面


このラインより上段は耐火煉瓦が、モルタル使用↓

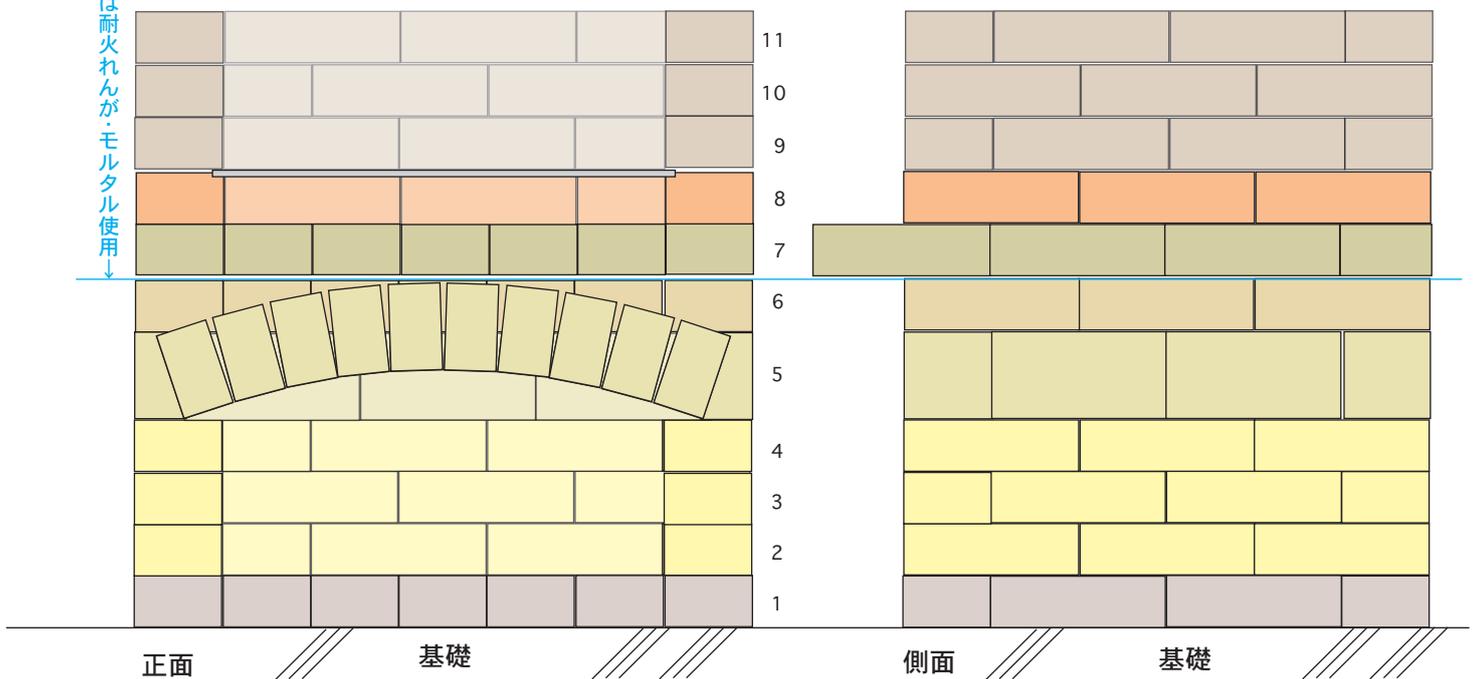

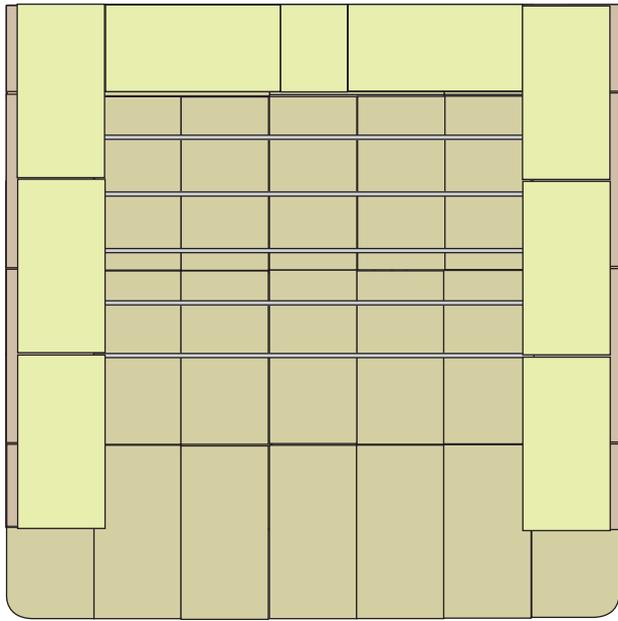



平面

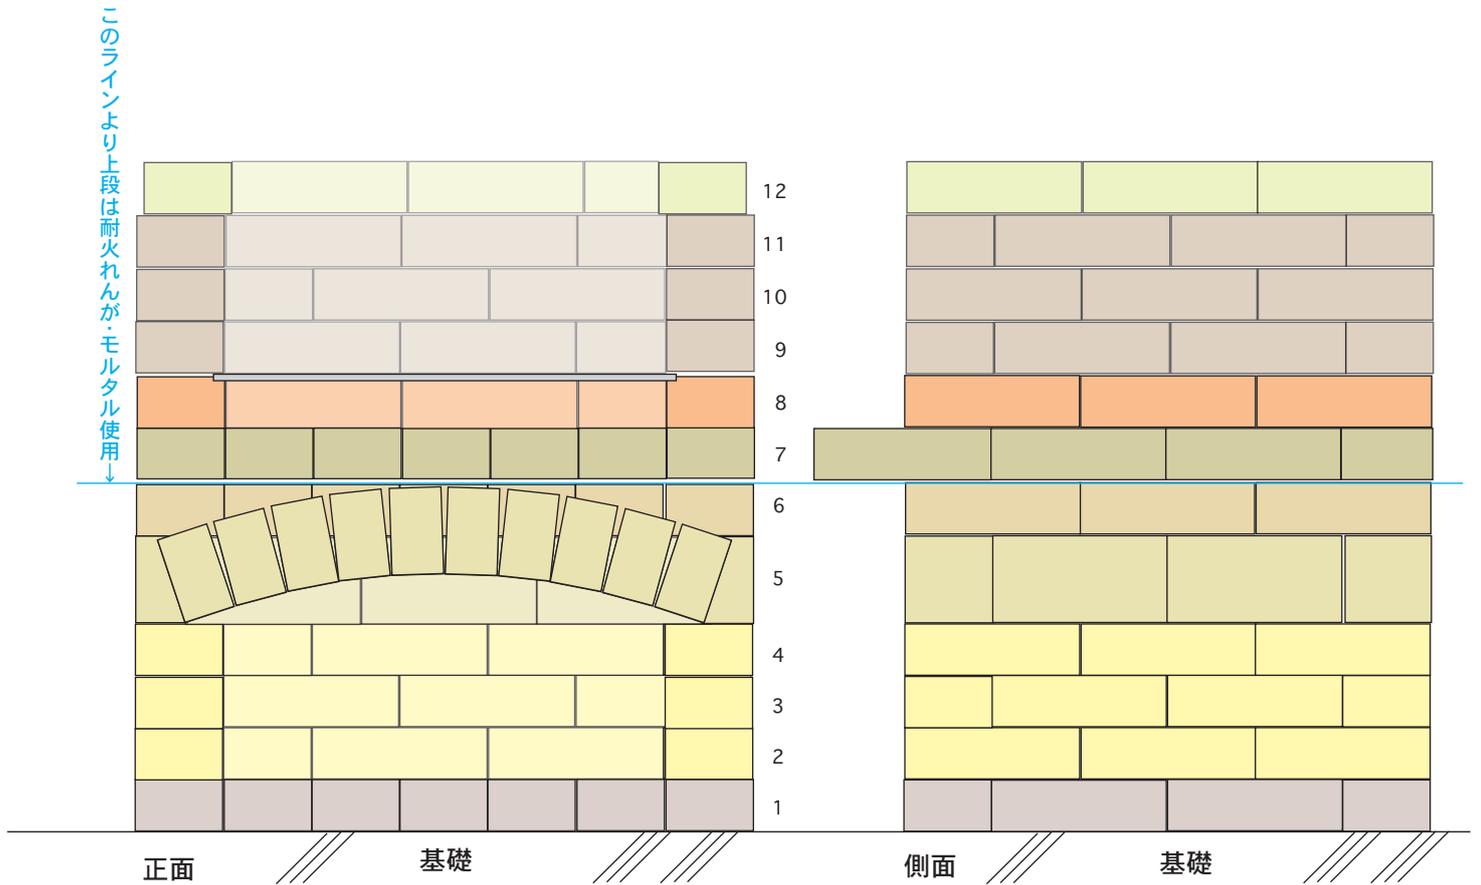

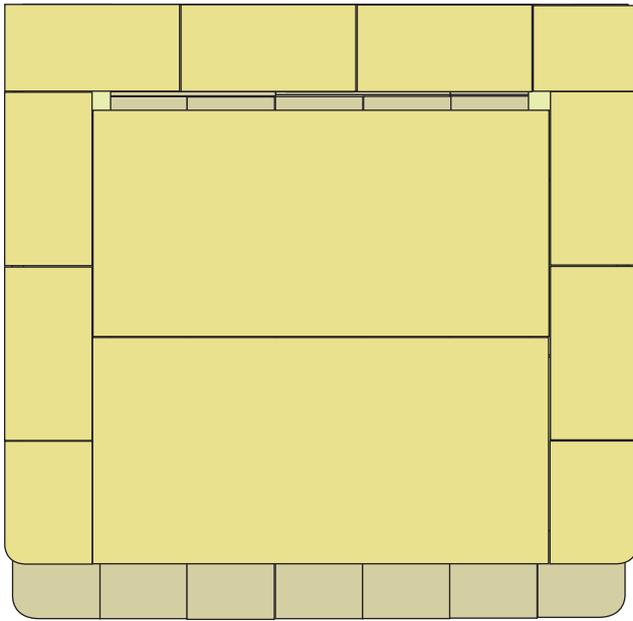



平面

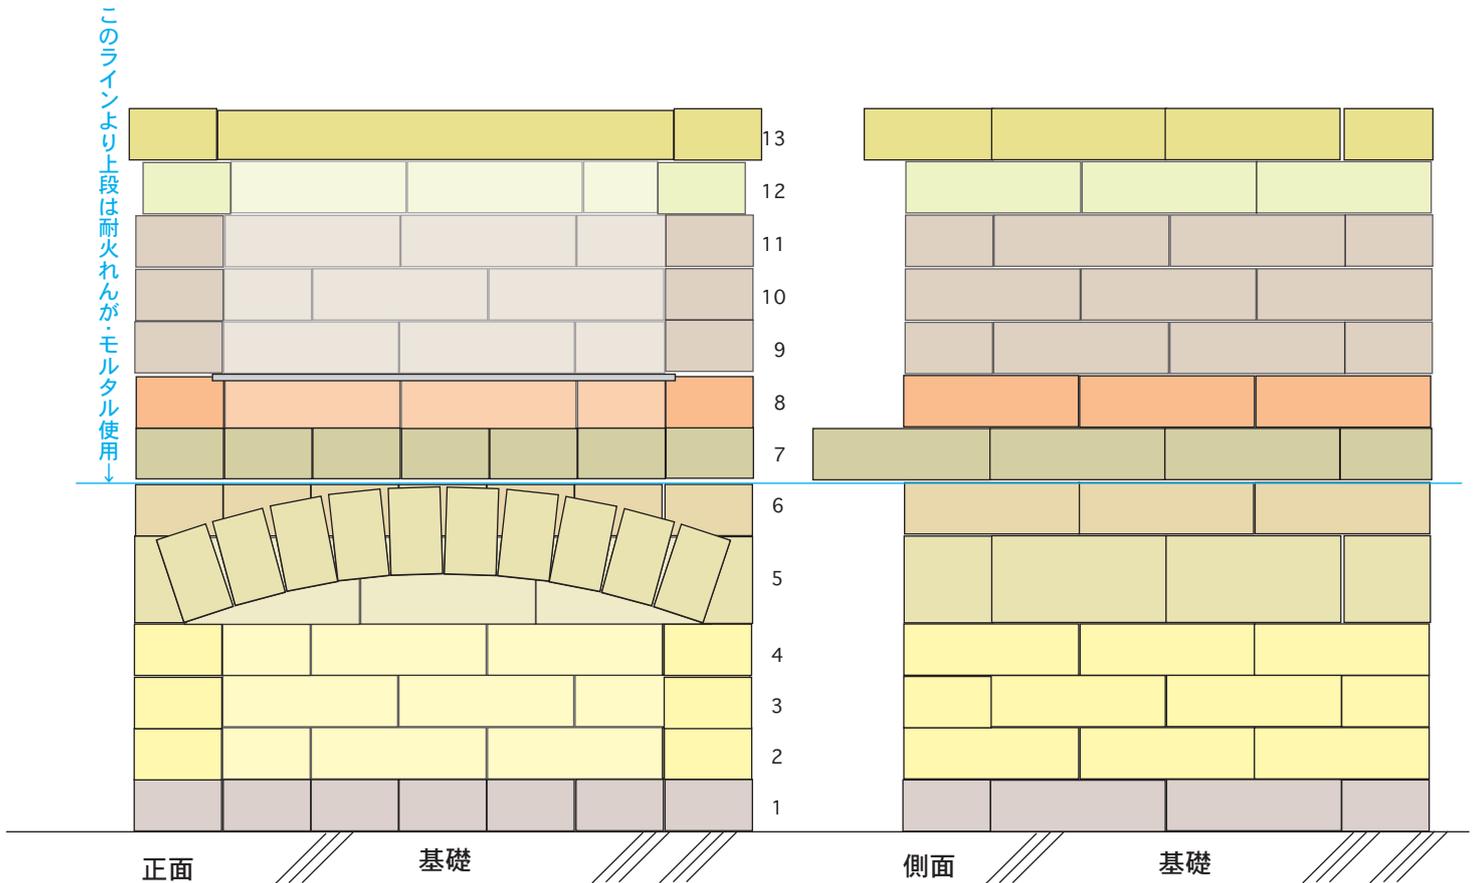

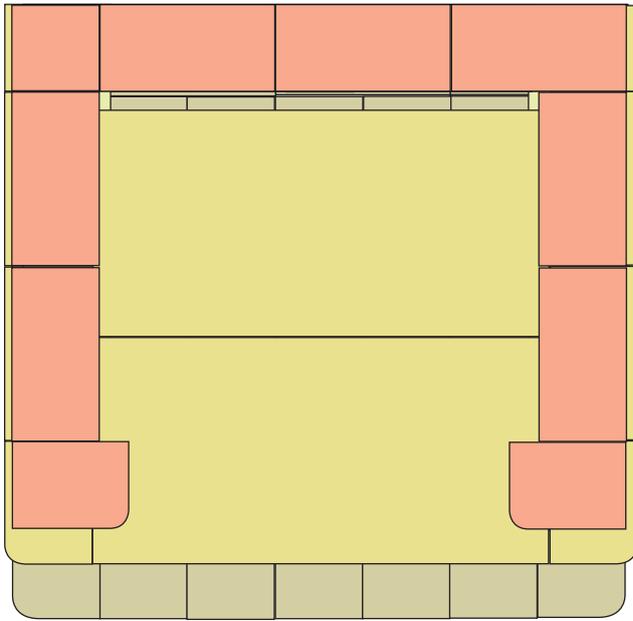



平面

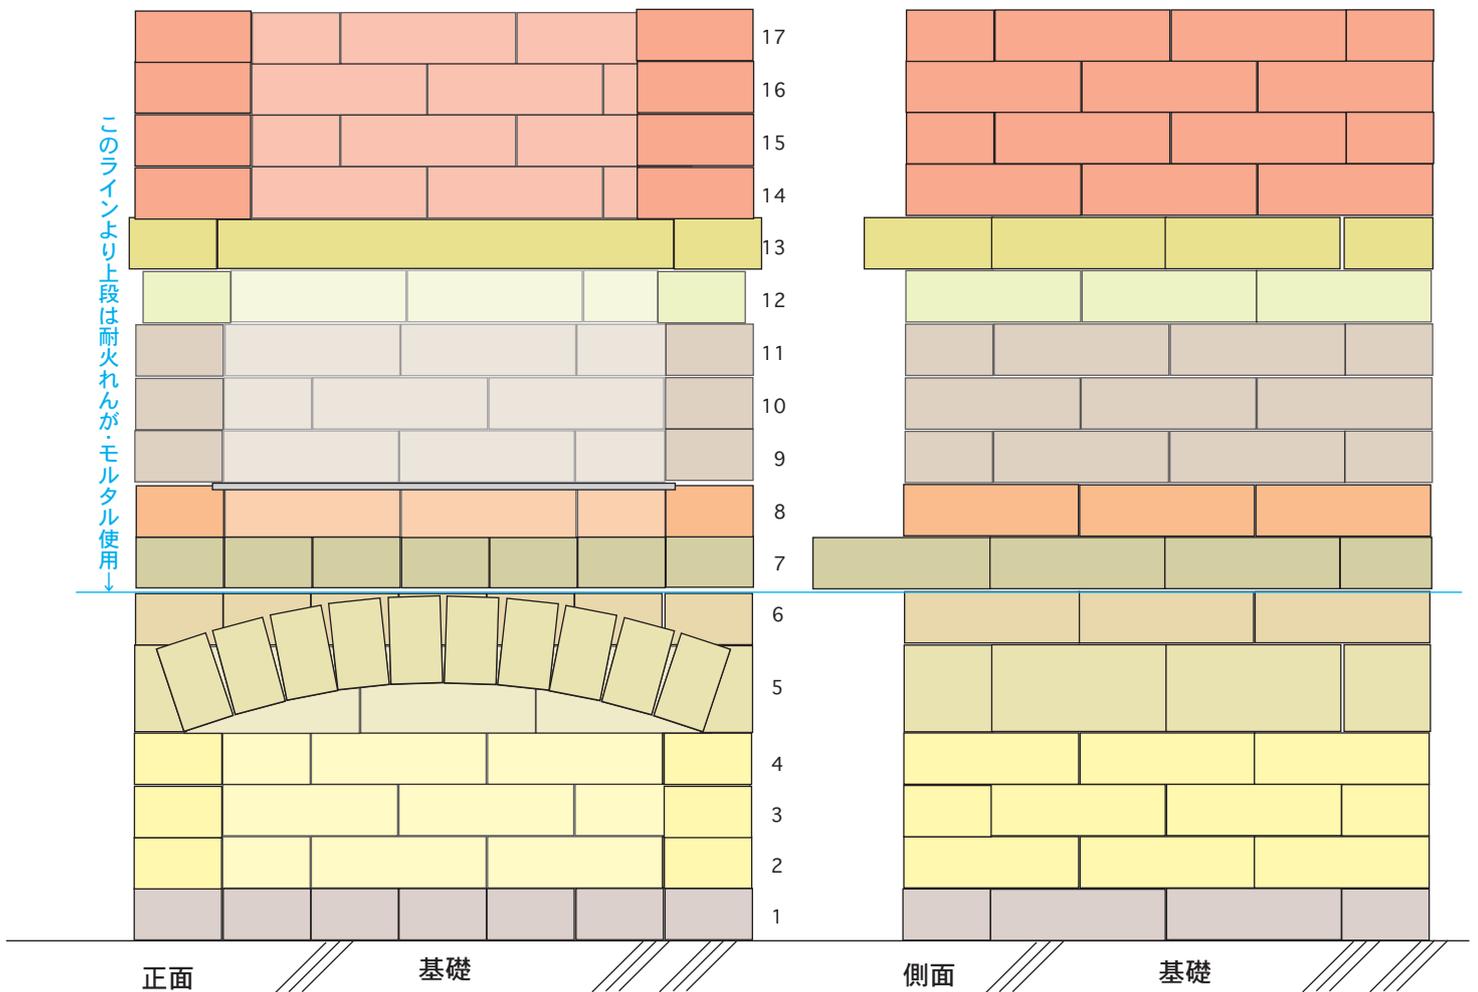

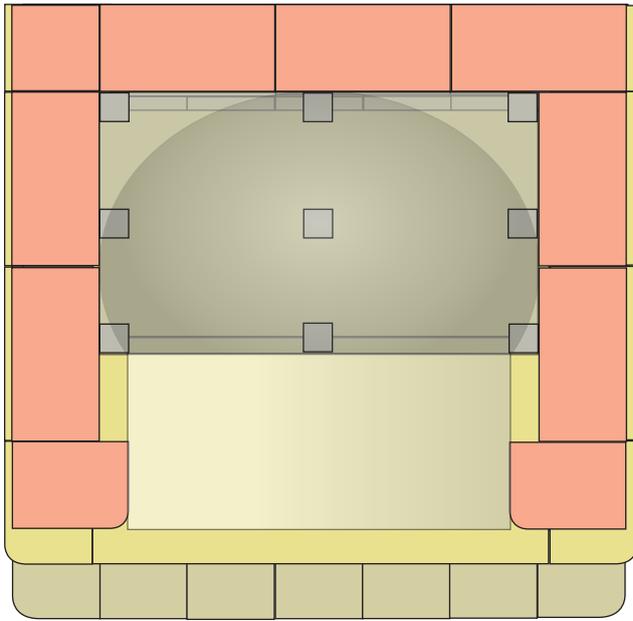



平面

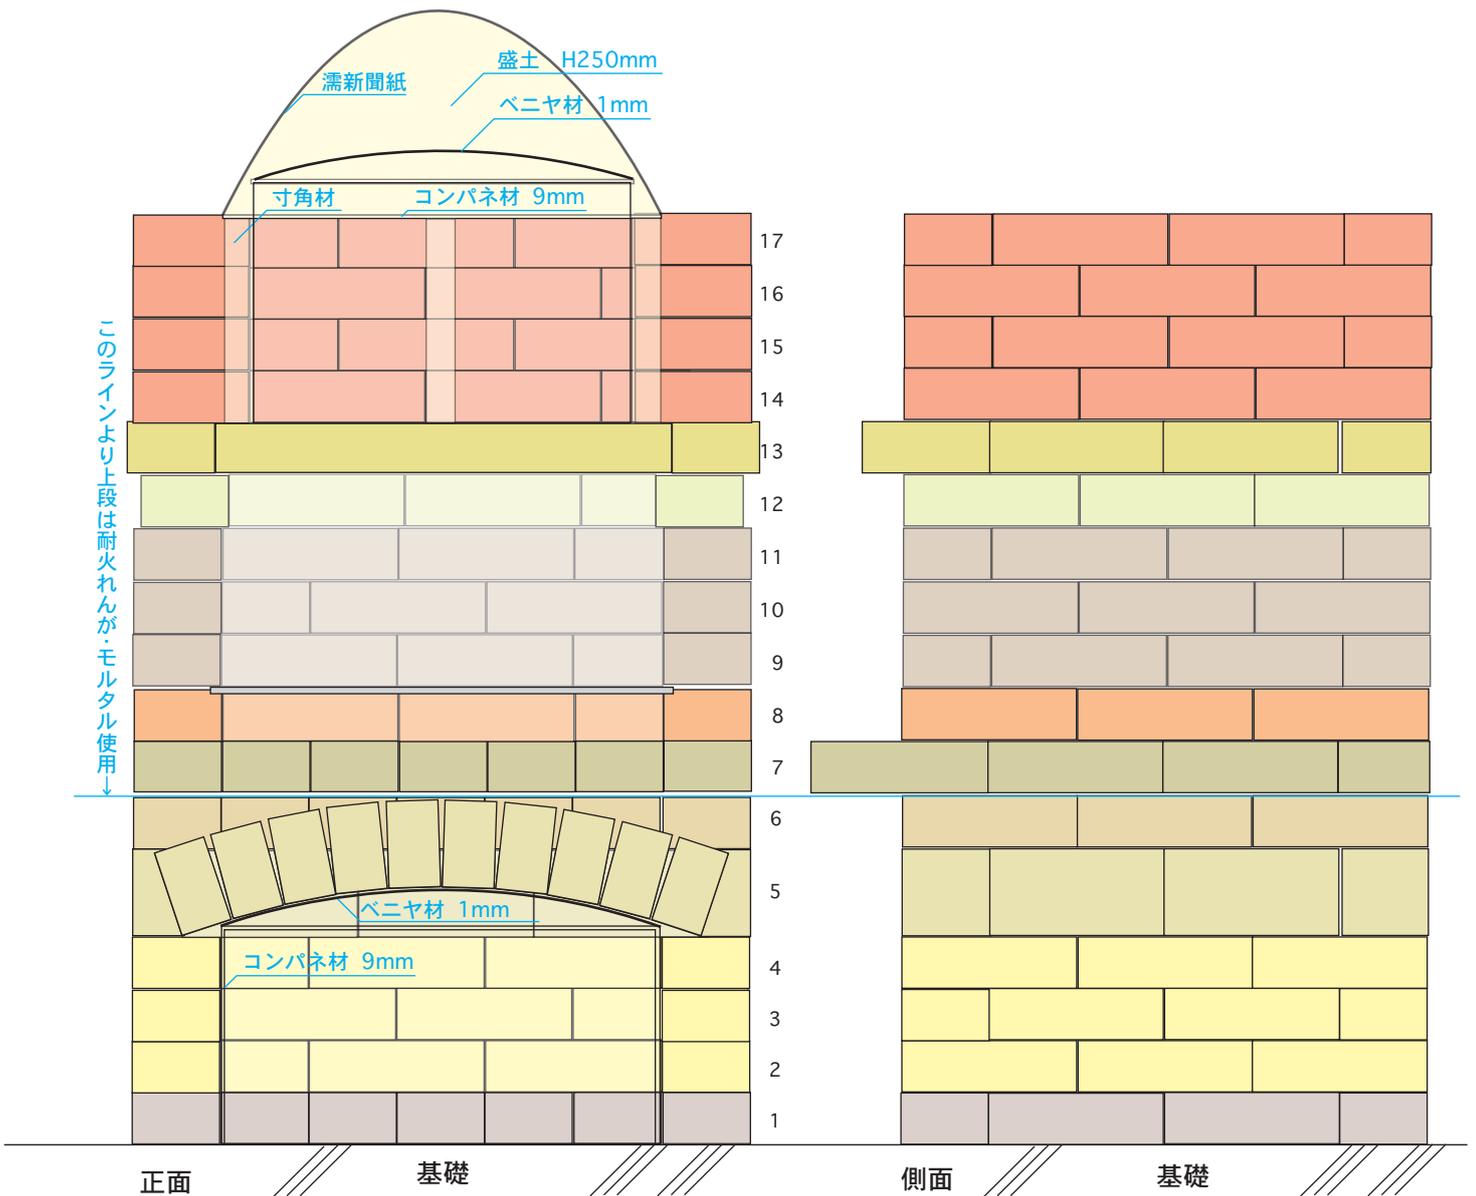

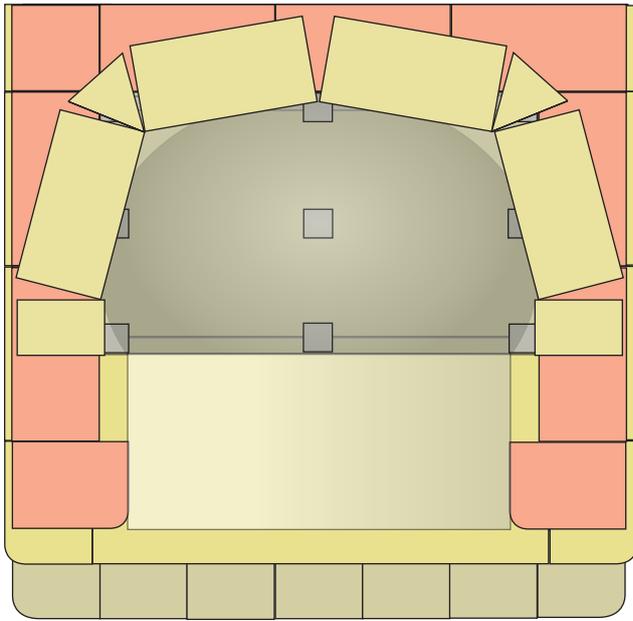



平面

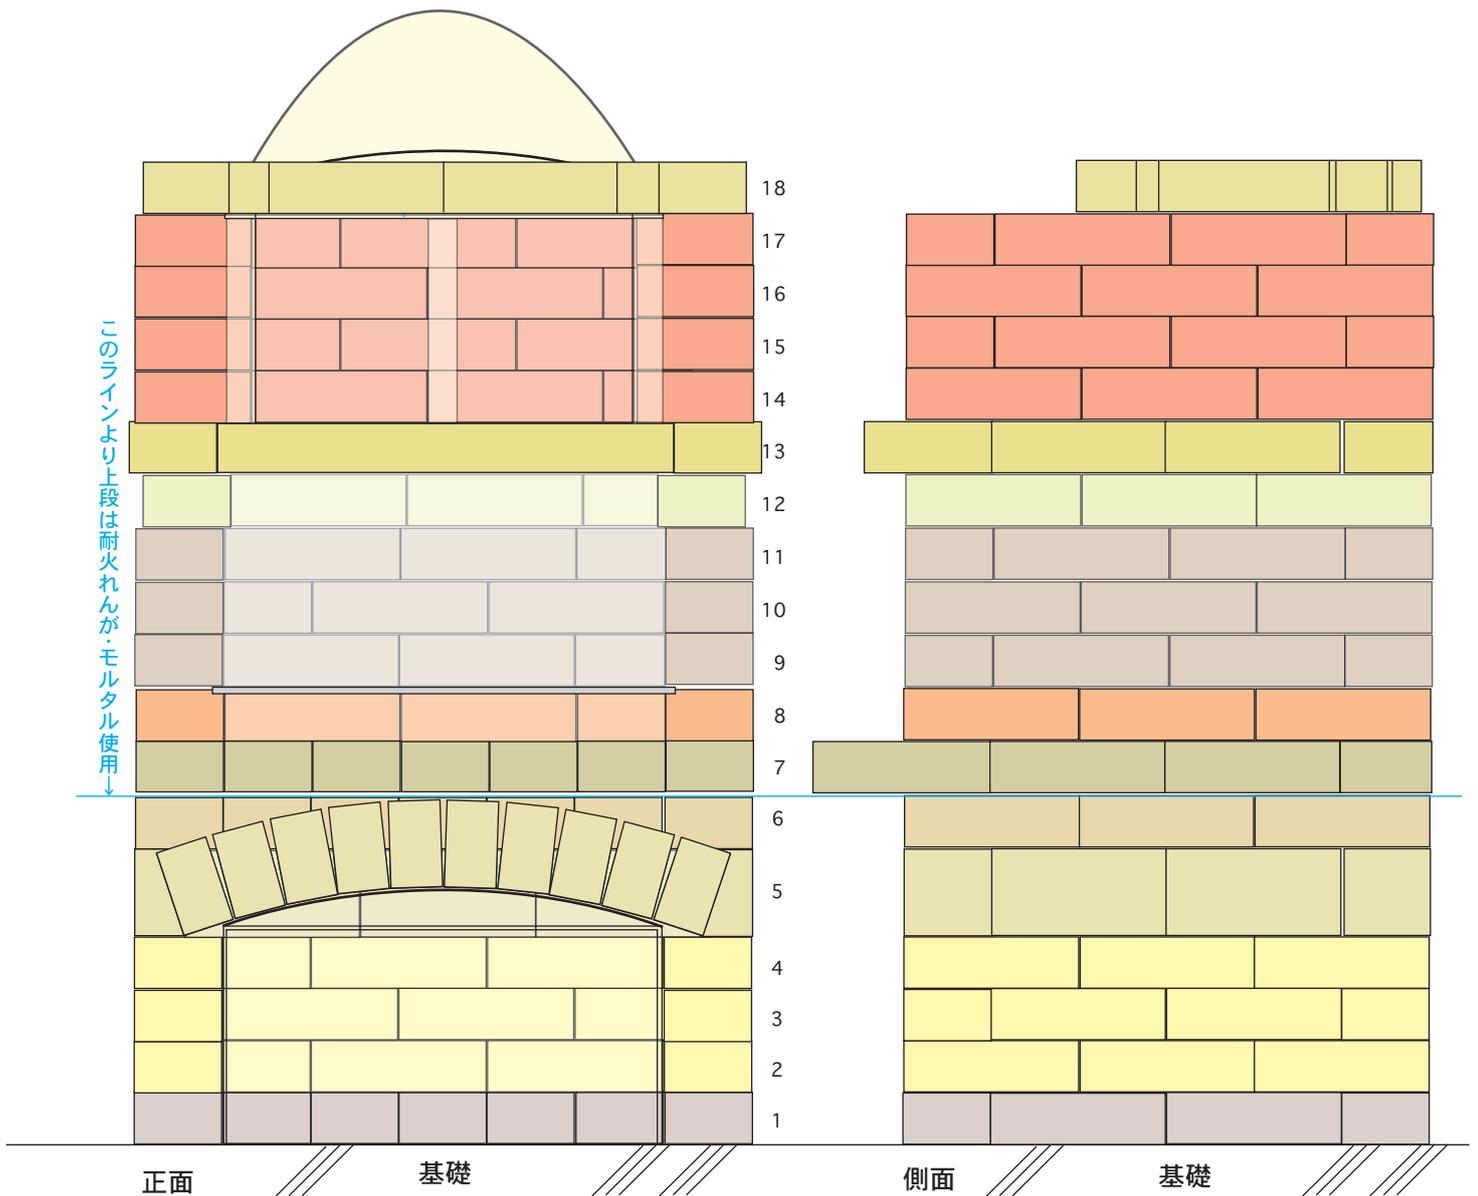

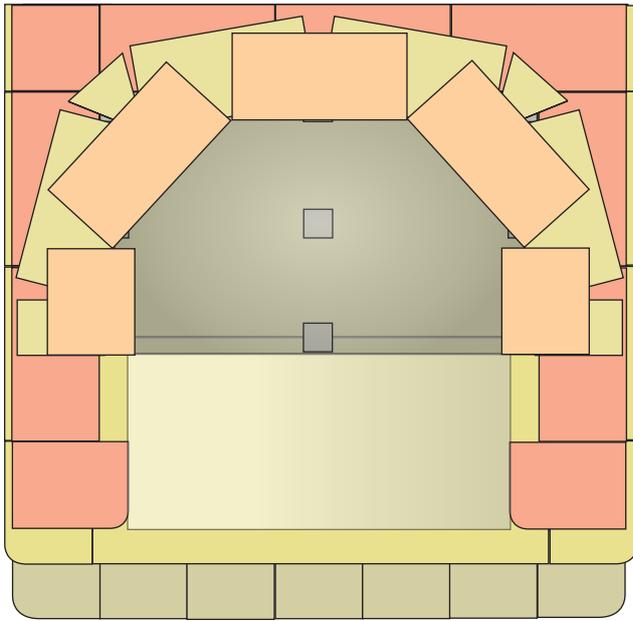



平面

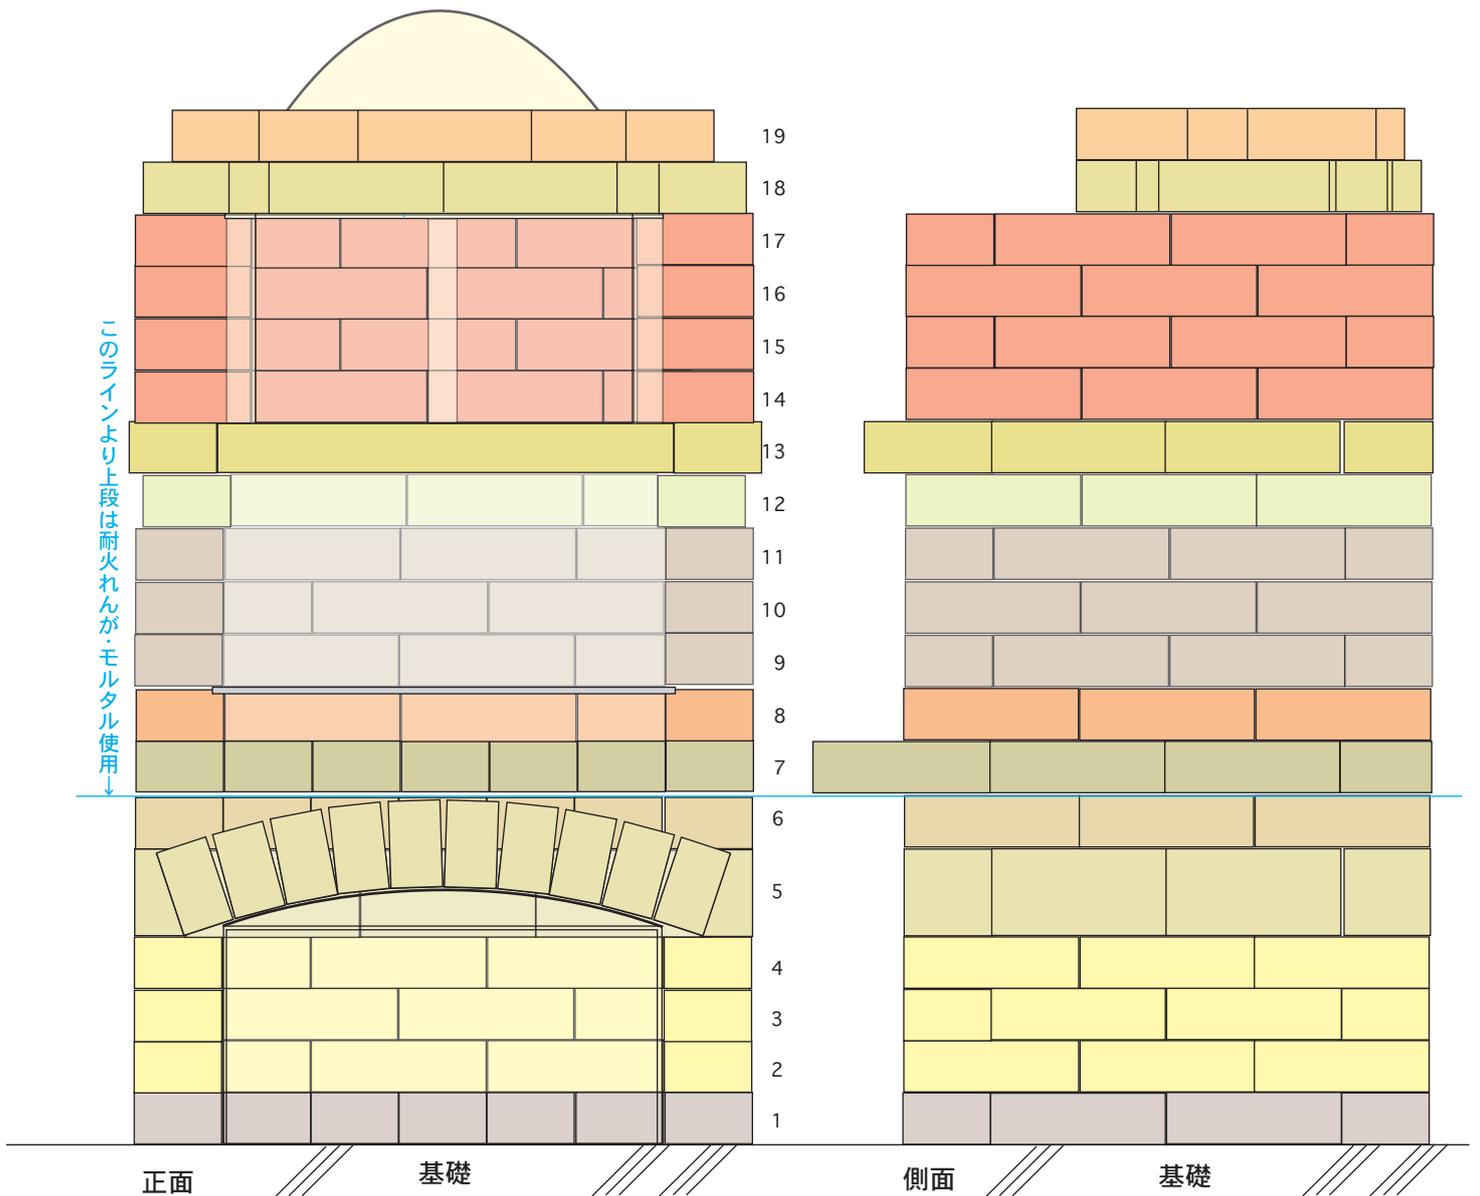

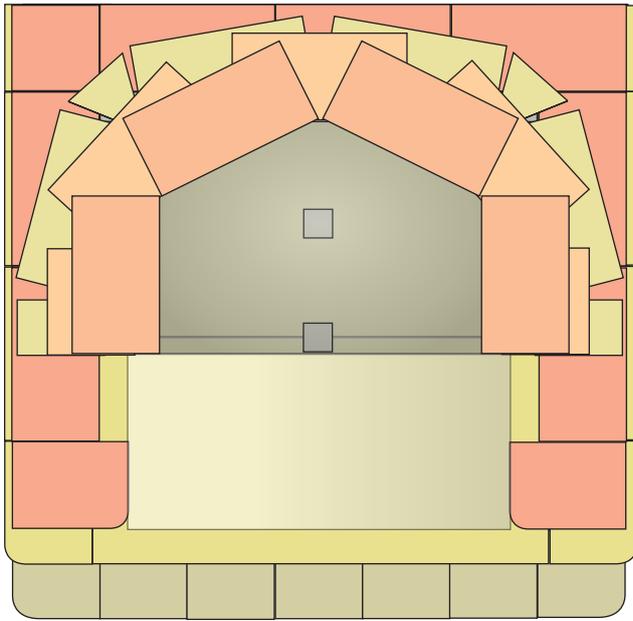



平面

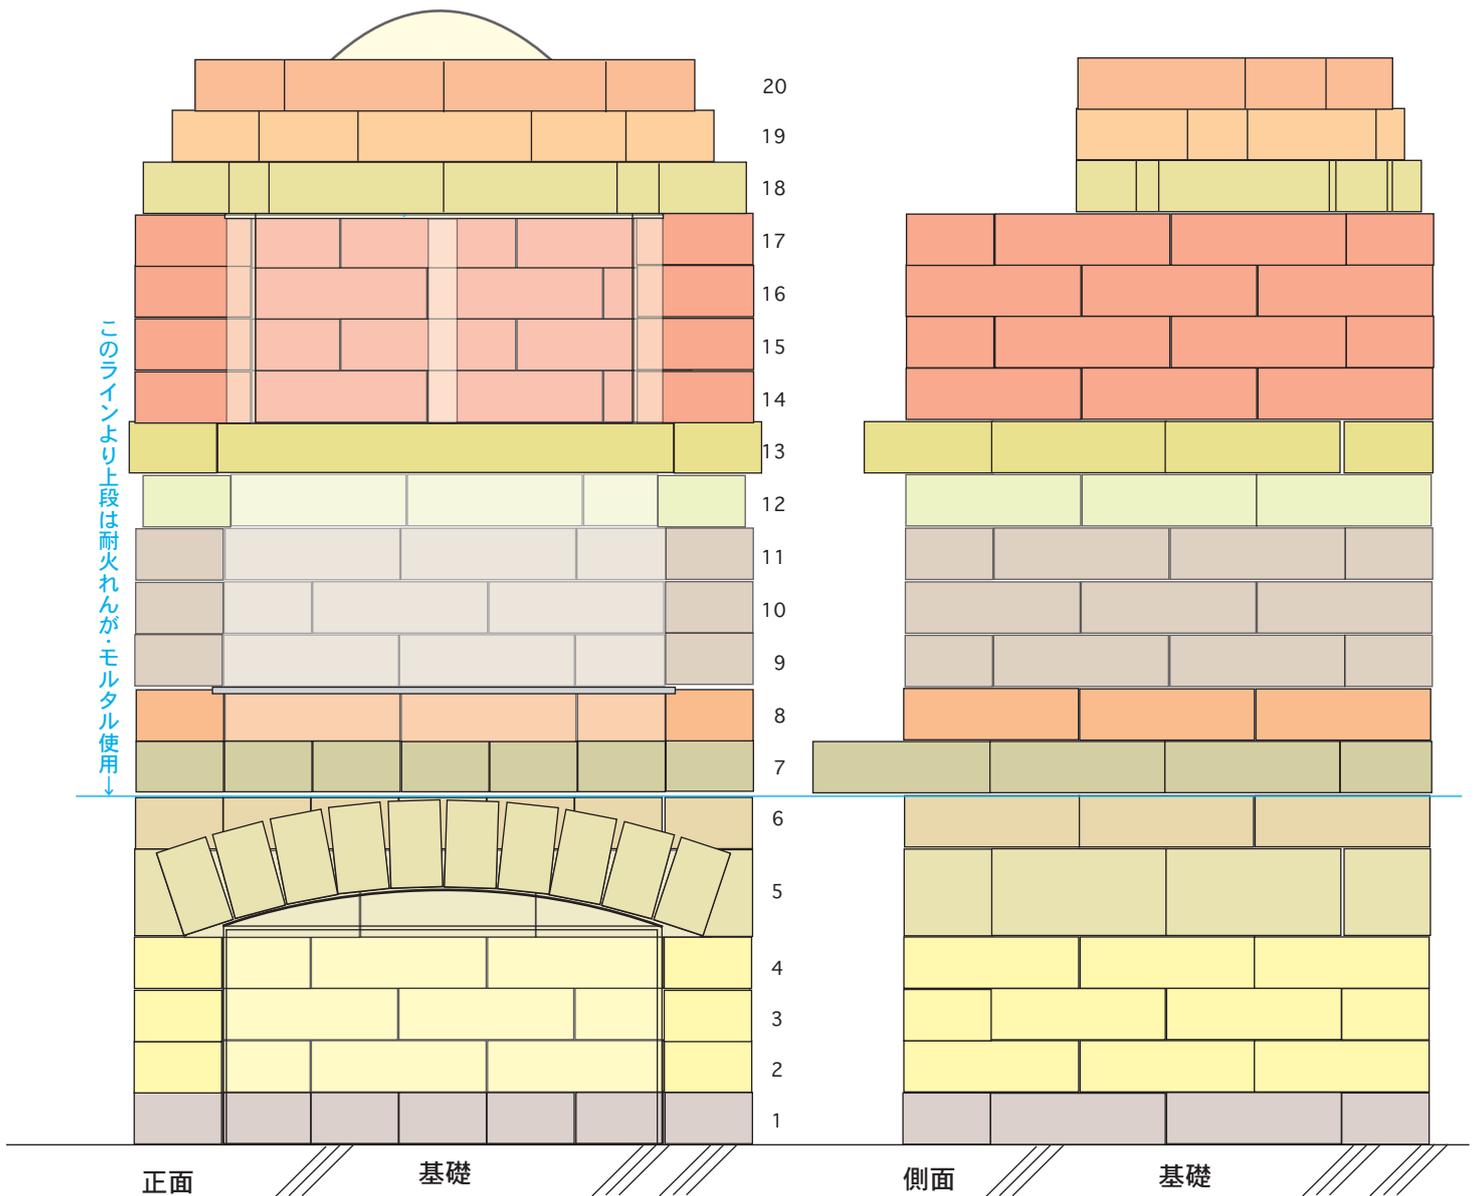

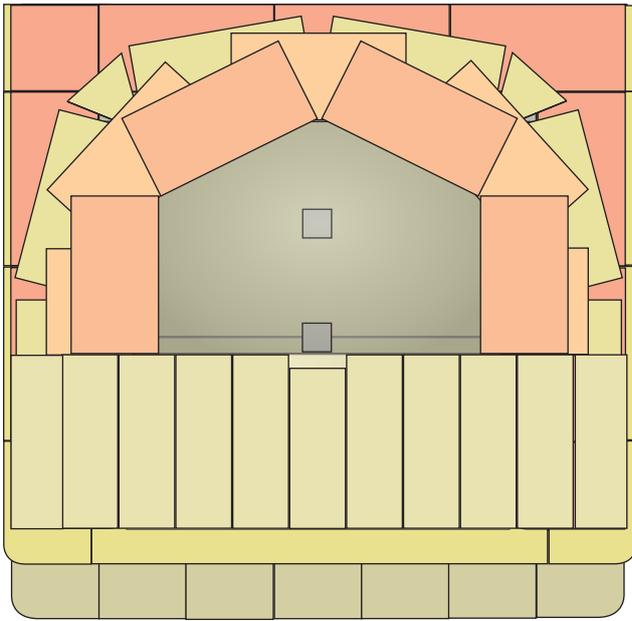



平面

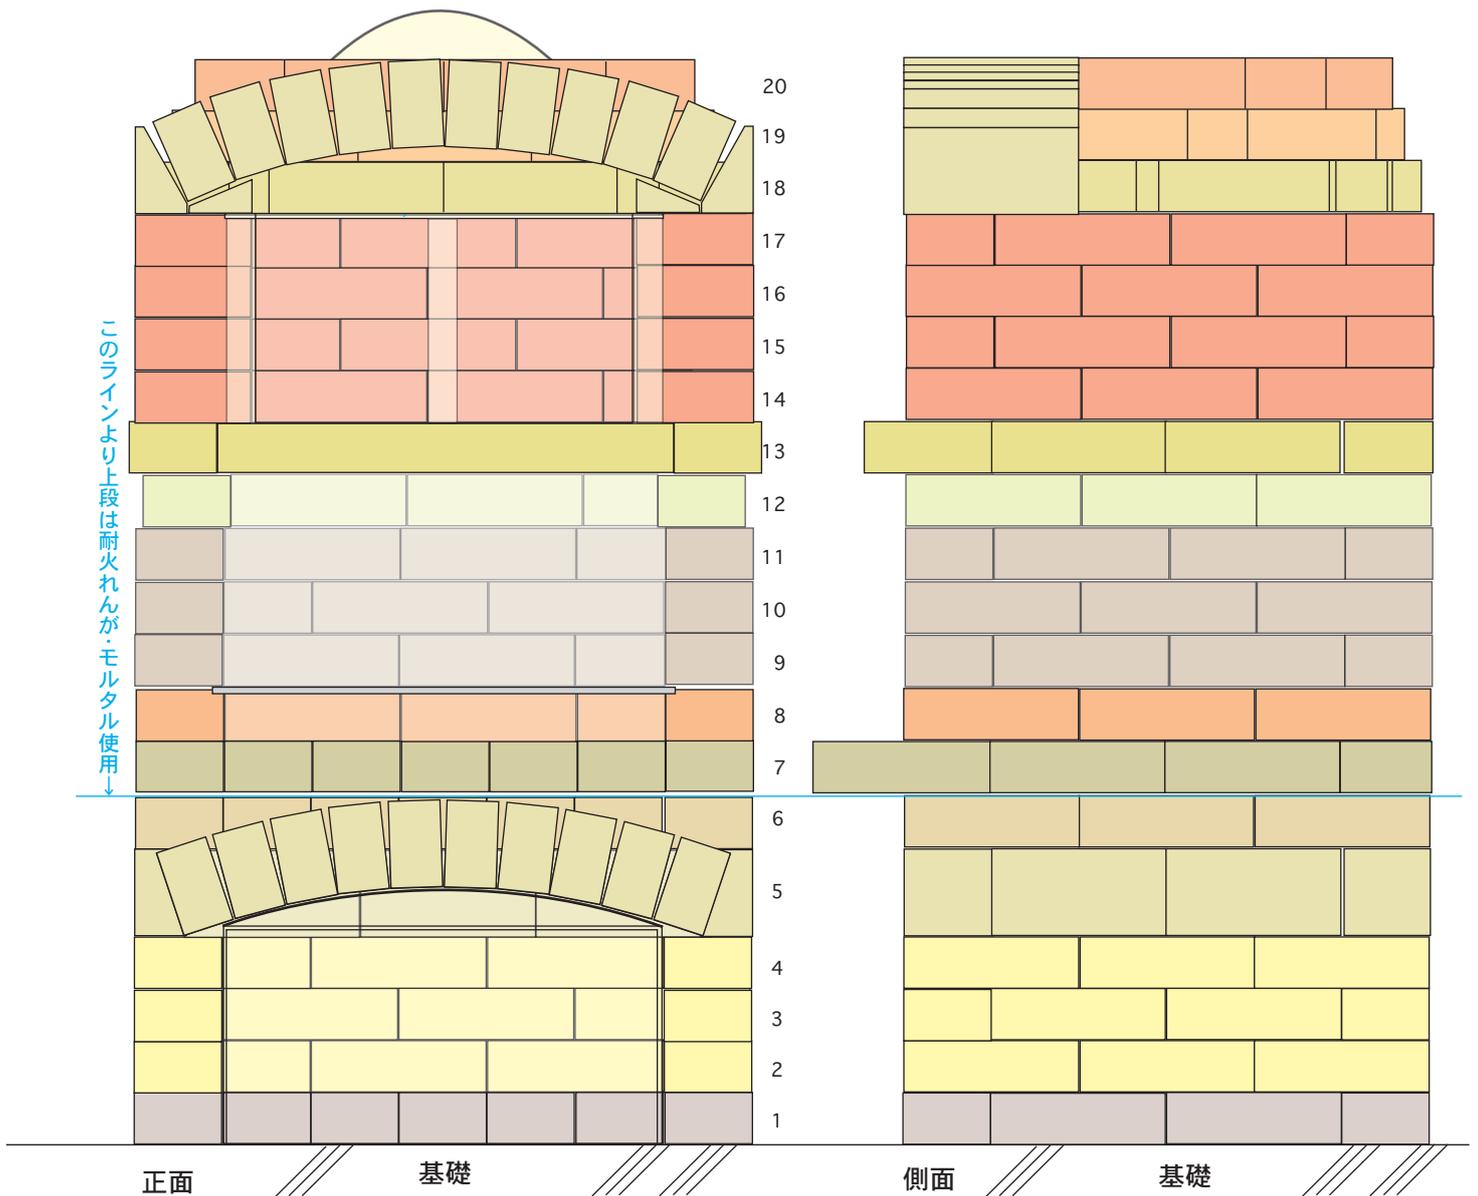

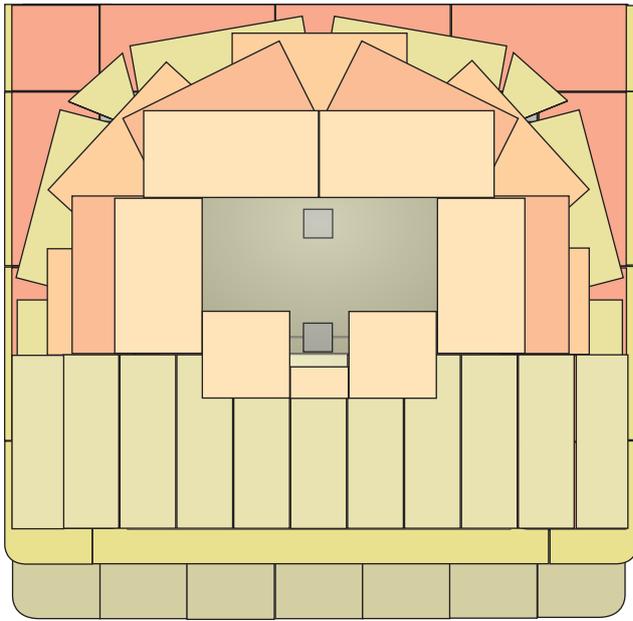



平面

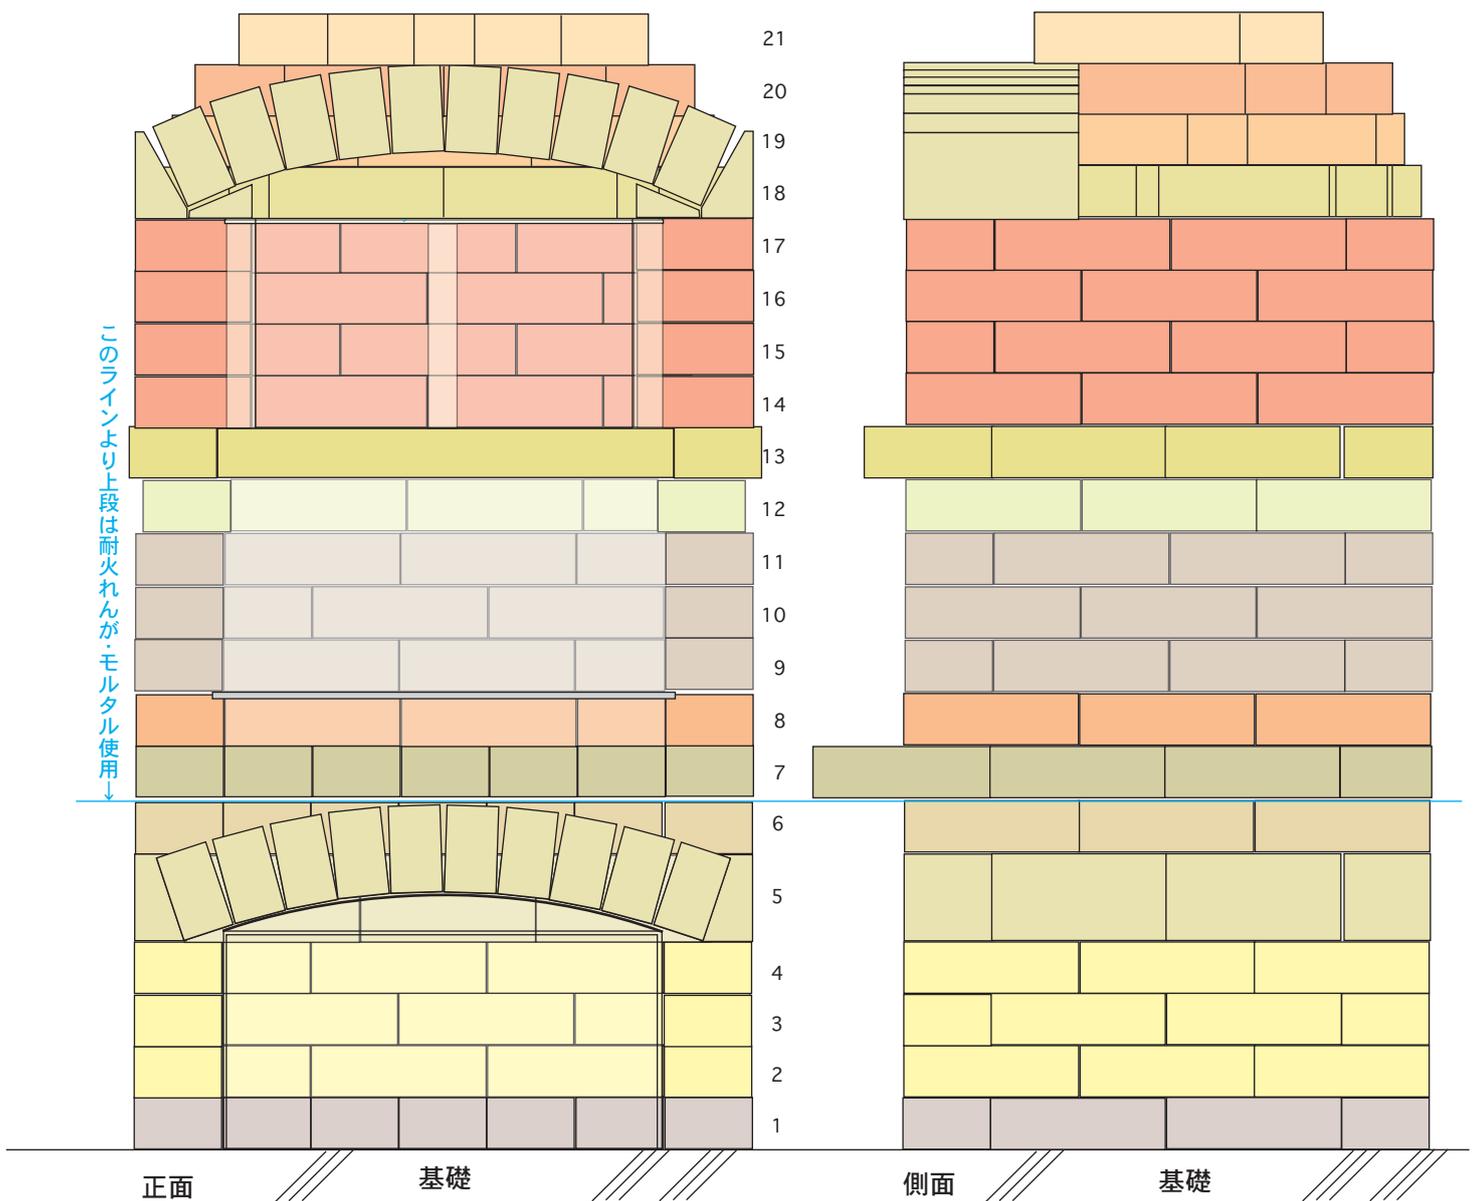

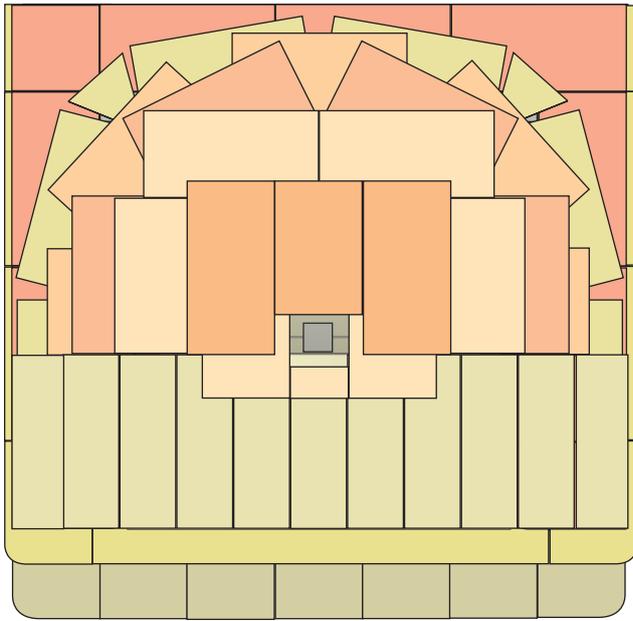



平面

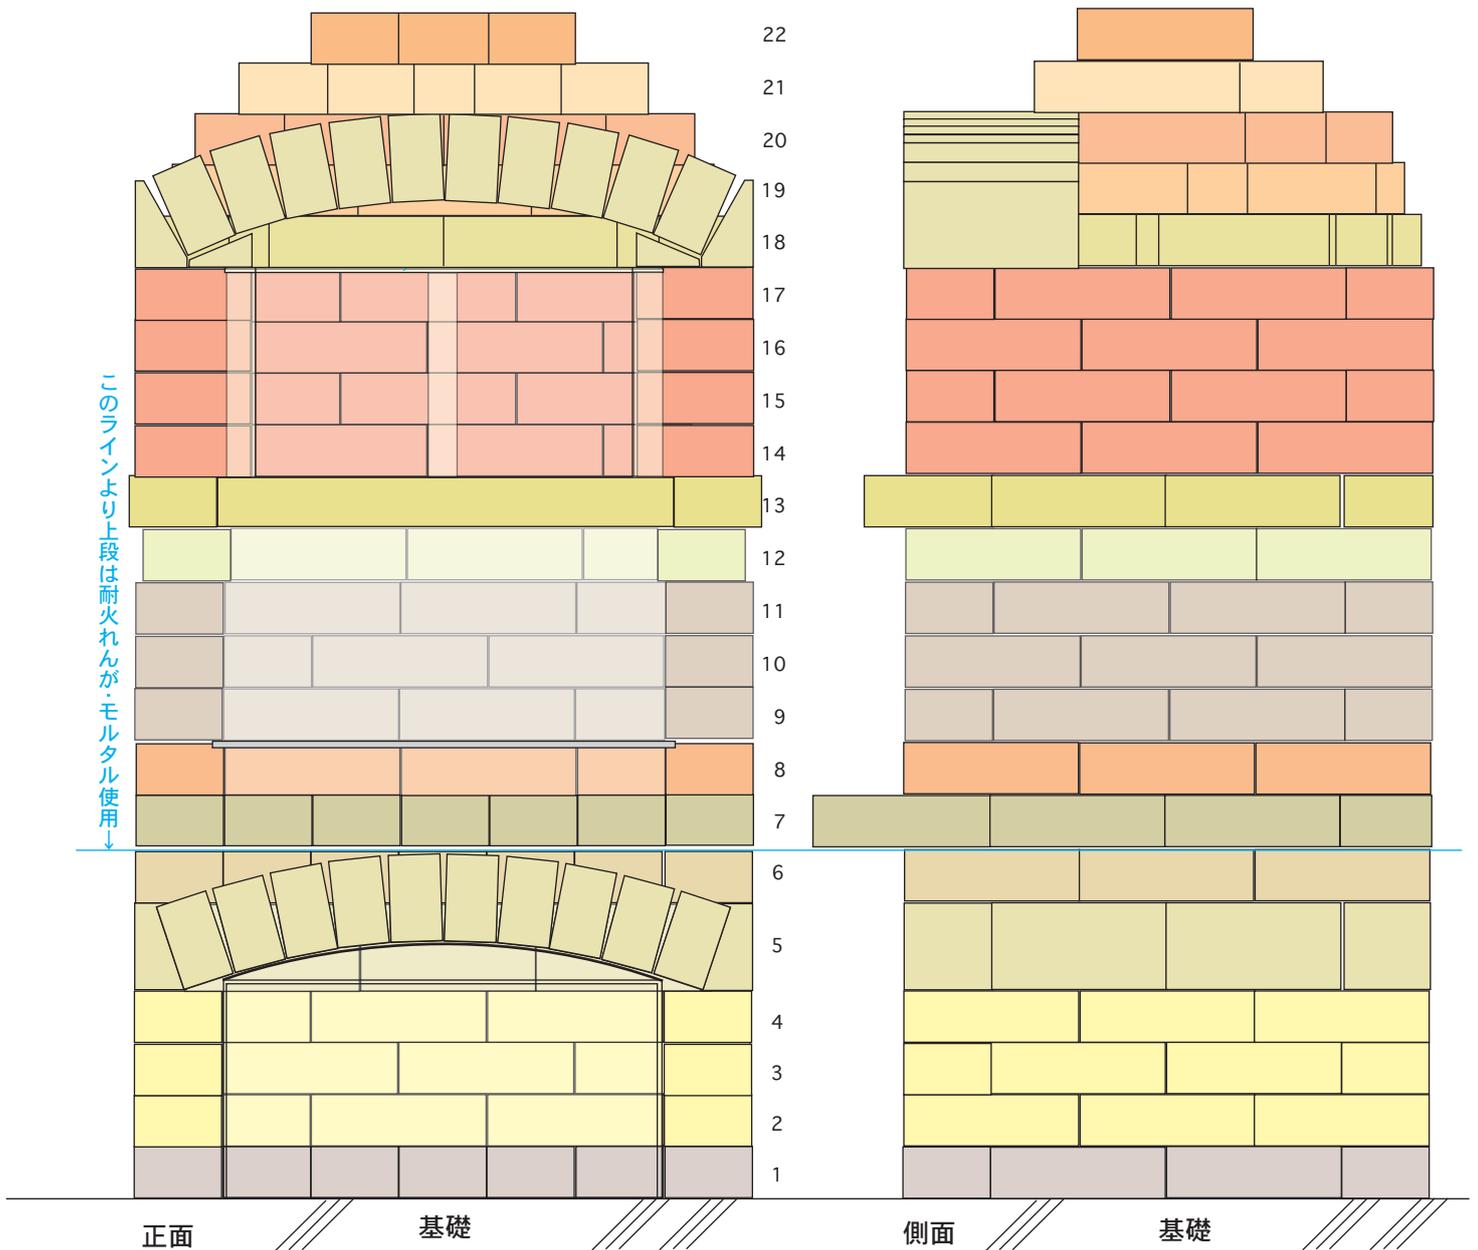

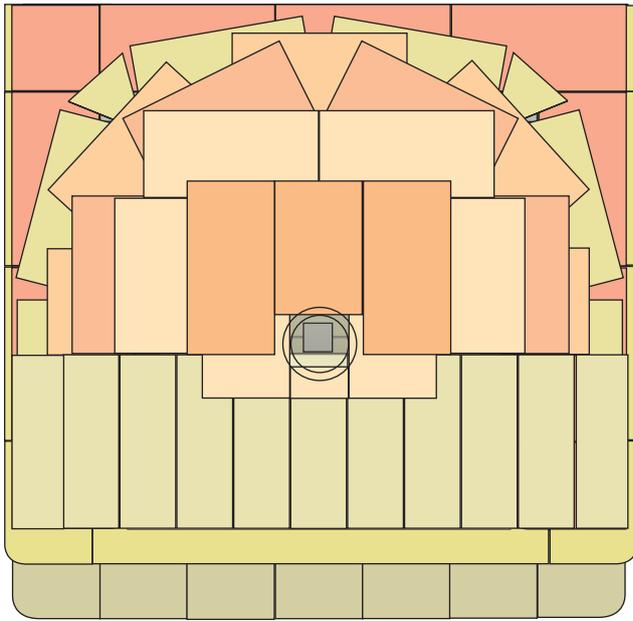


平面

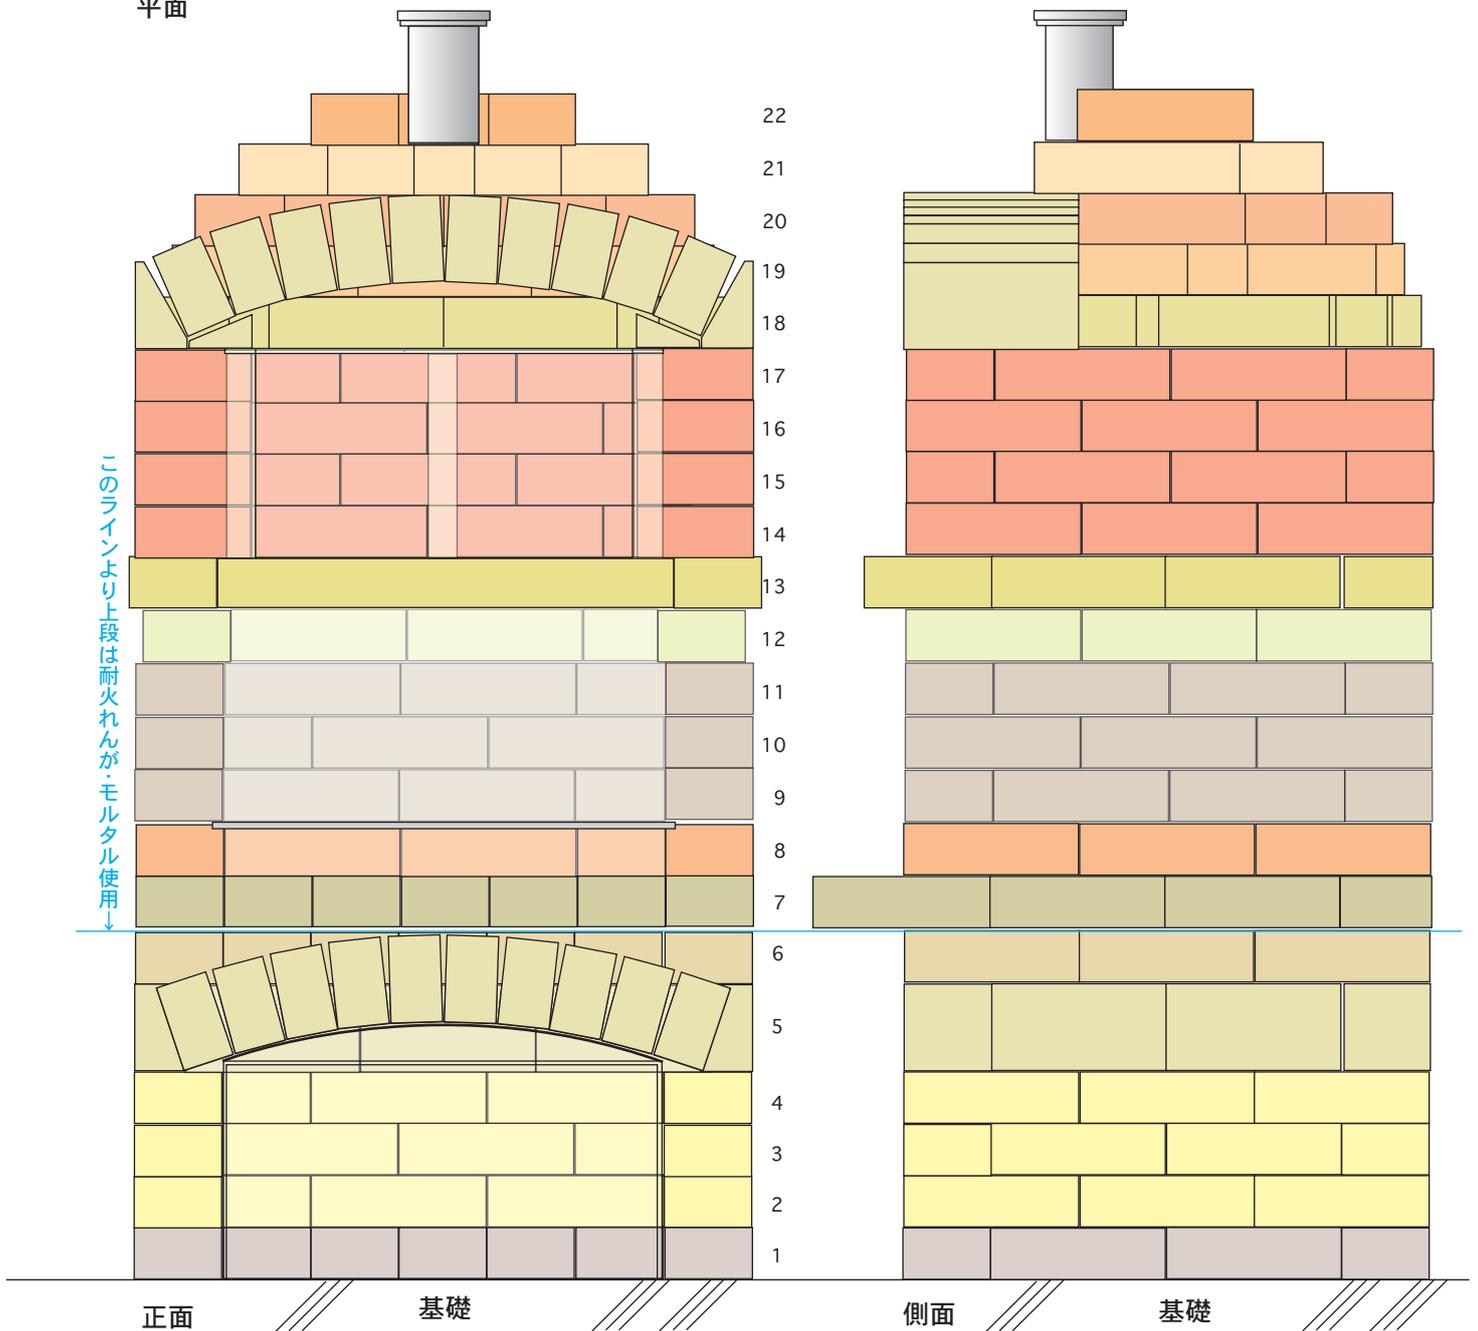

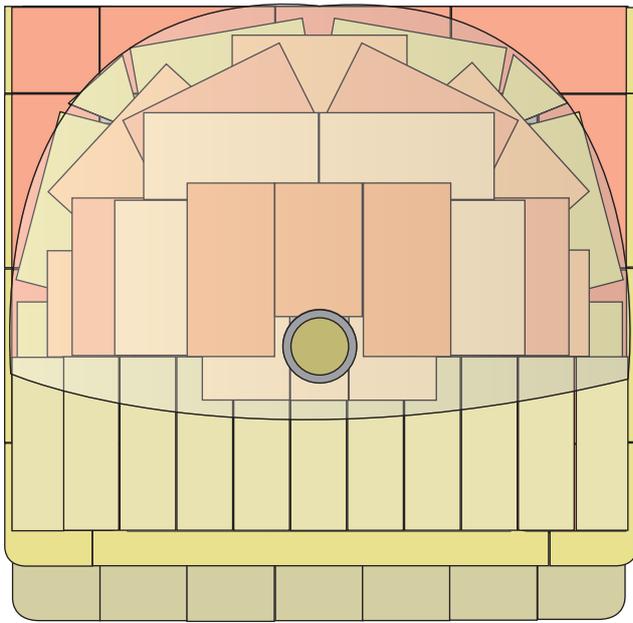


平面

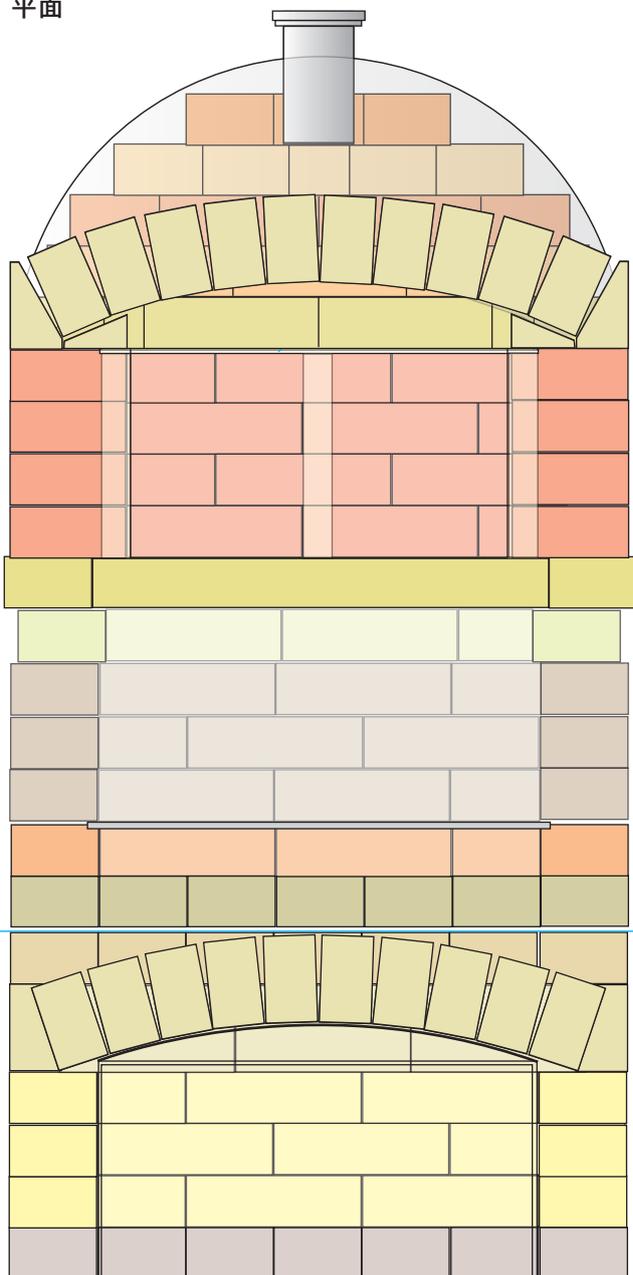

正面


基礎

22
21
20
19
18
17
16
15
14
13
12
11
10
9
8
7
6
5
4
3
2
1

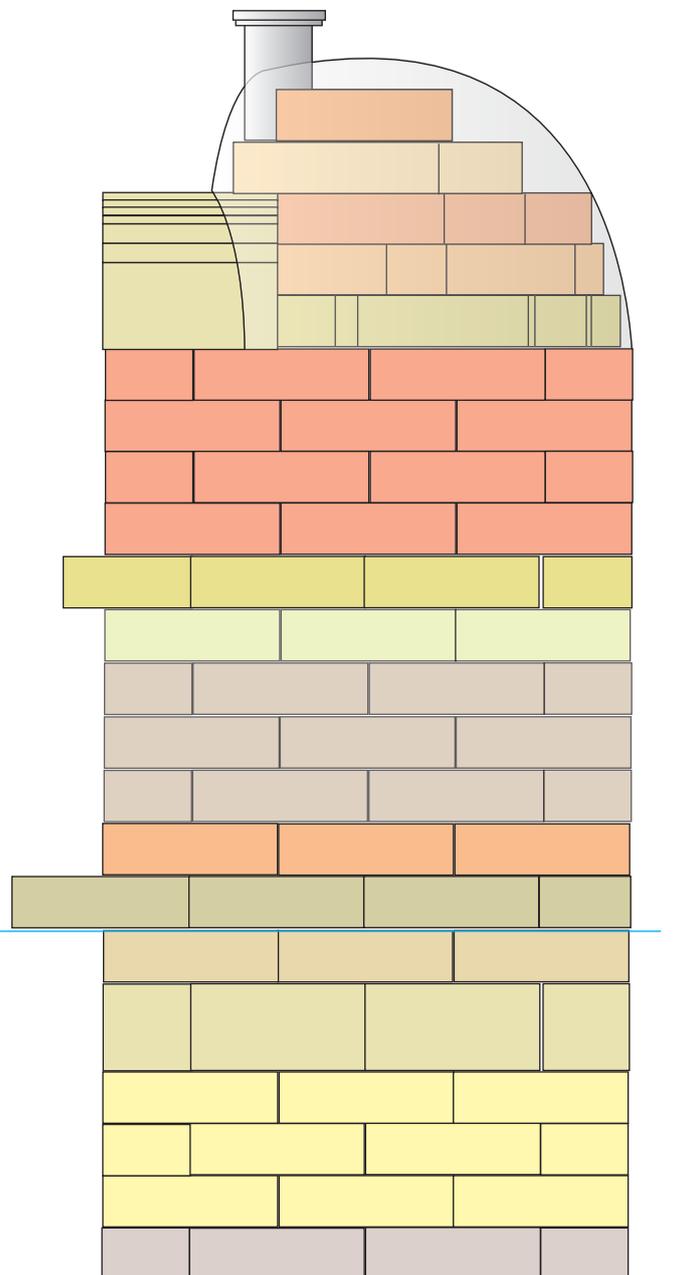


側面

基礎

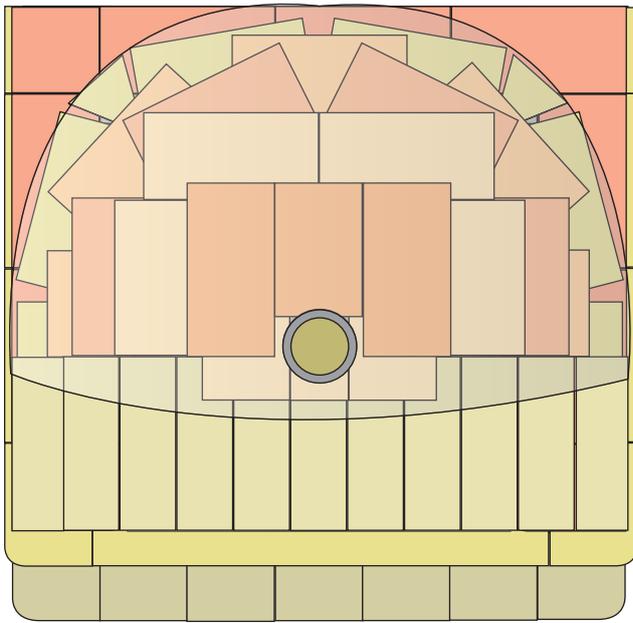


平面

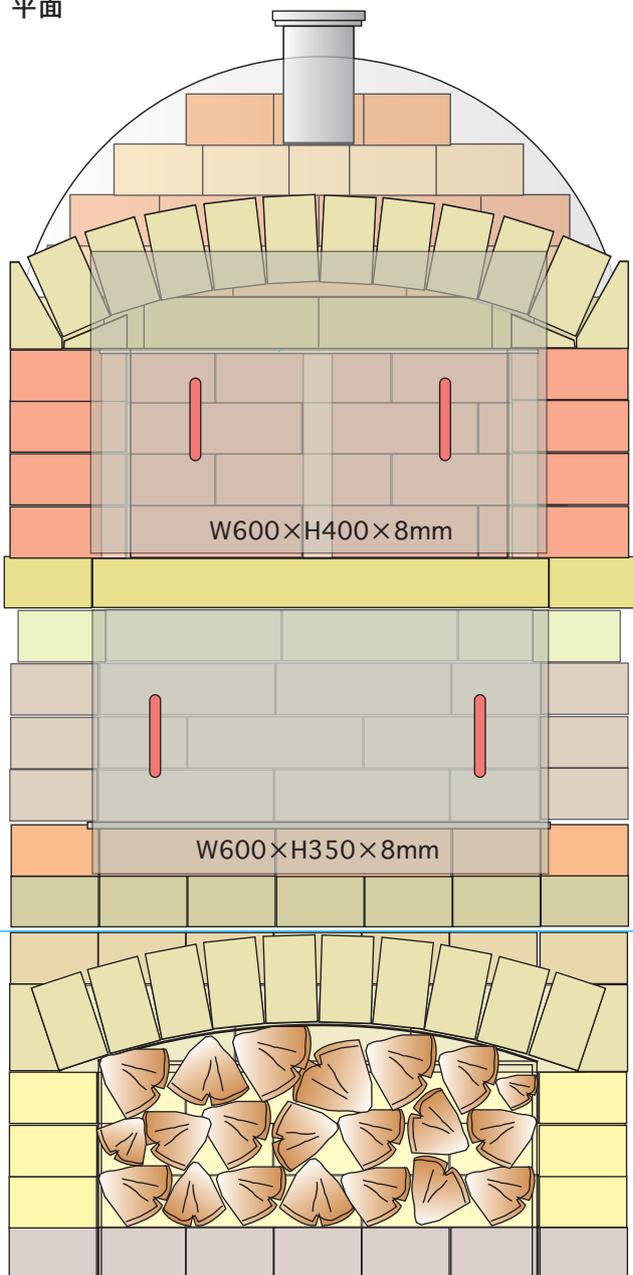

正面

基礎

22
21
20
19
18
17
16
15
14
13
12
11
10
9
8
7
6
5
4
3
2
1

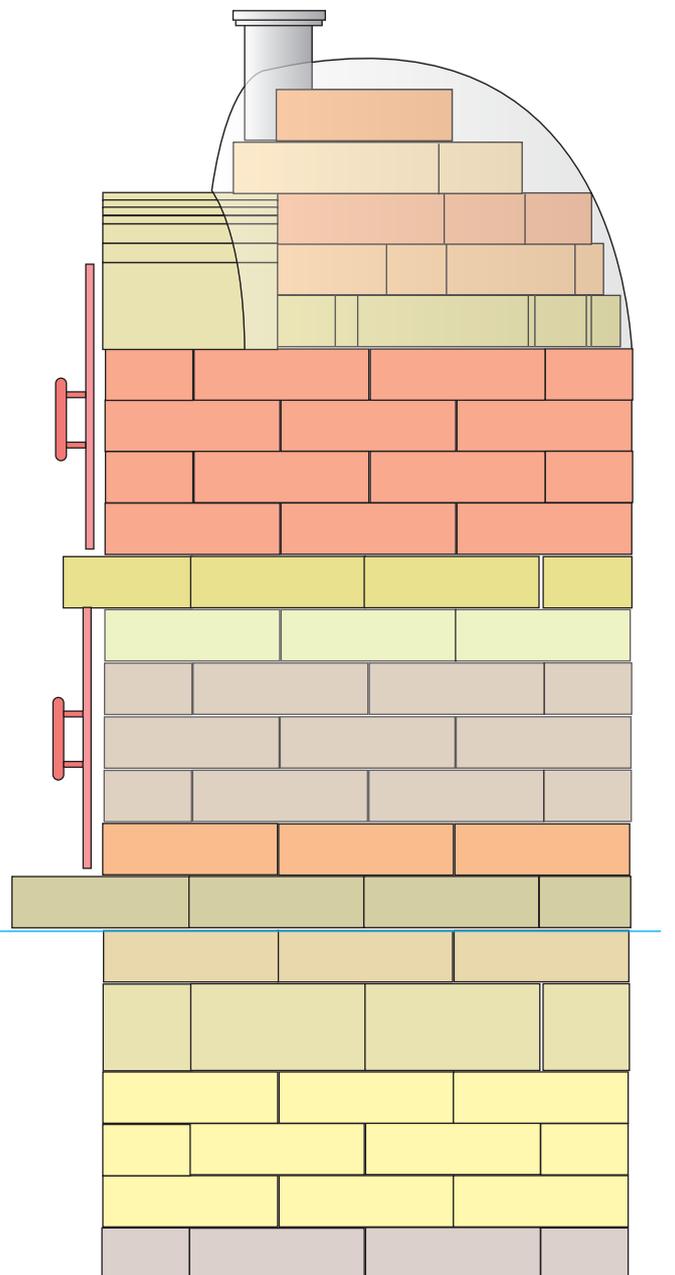


側面

基礎

オリジナルピザ釜設計図

2007.7.7

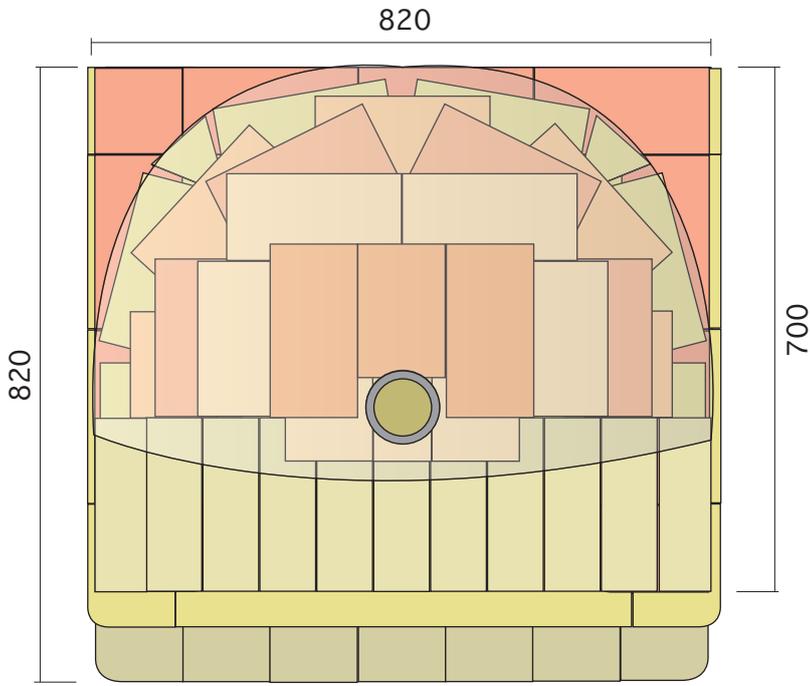

平面

< 材料 >

- 化粧煉瓦 : 230×115×68mm 101 枚
- 耐火煉瓦 : 230×115×65mm 147 枚
- 耐火煉瓦大 : 600×300×65mm 2 枚

